


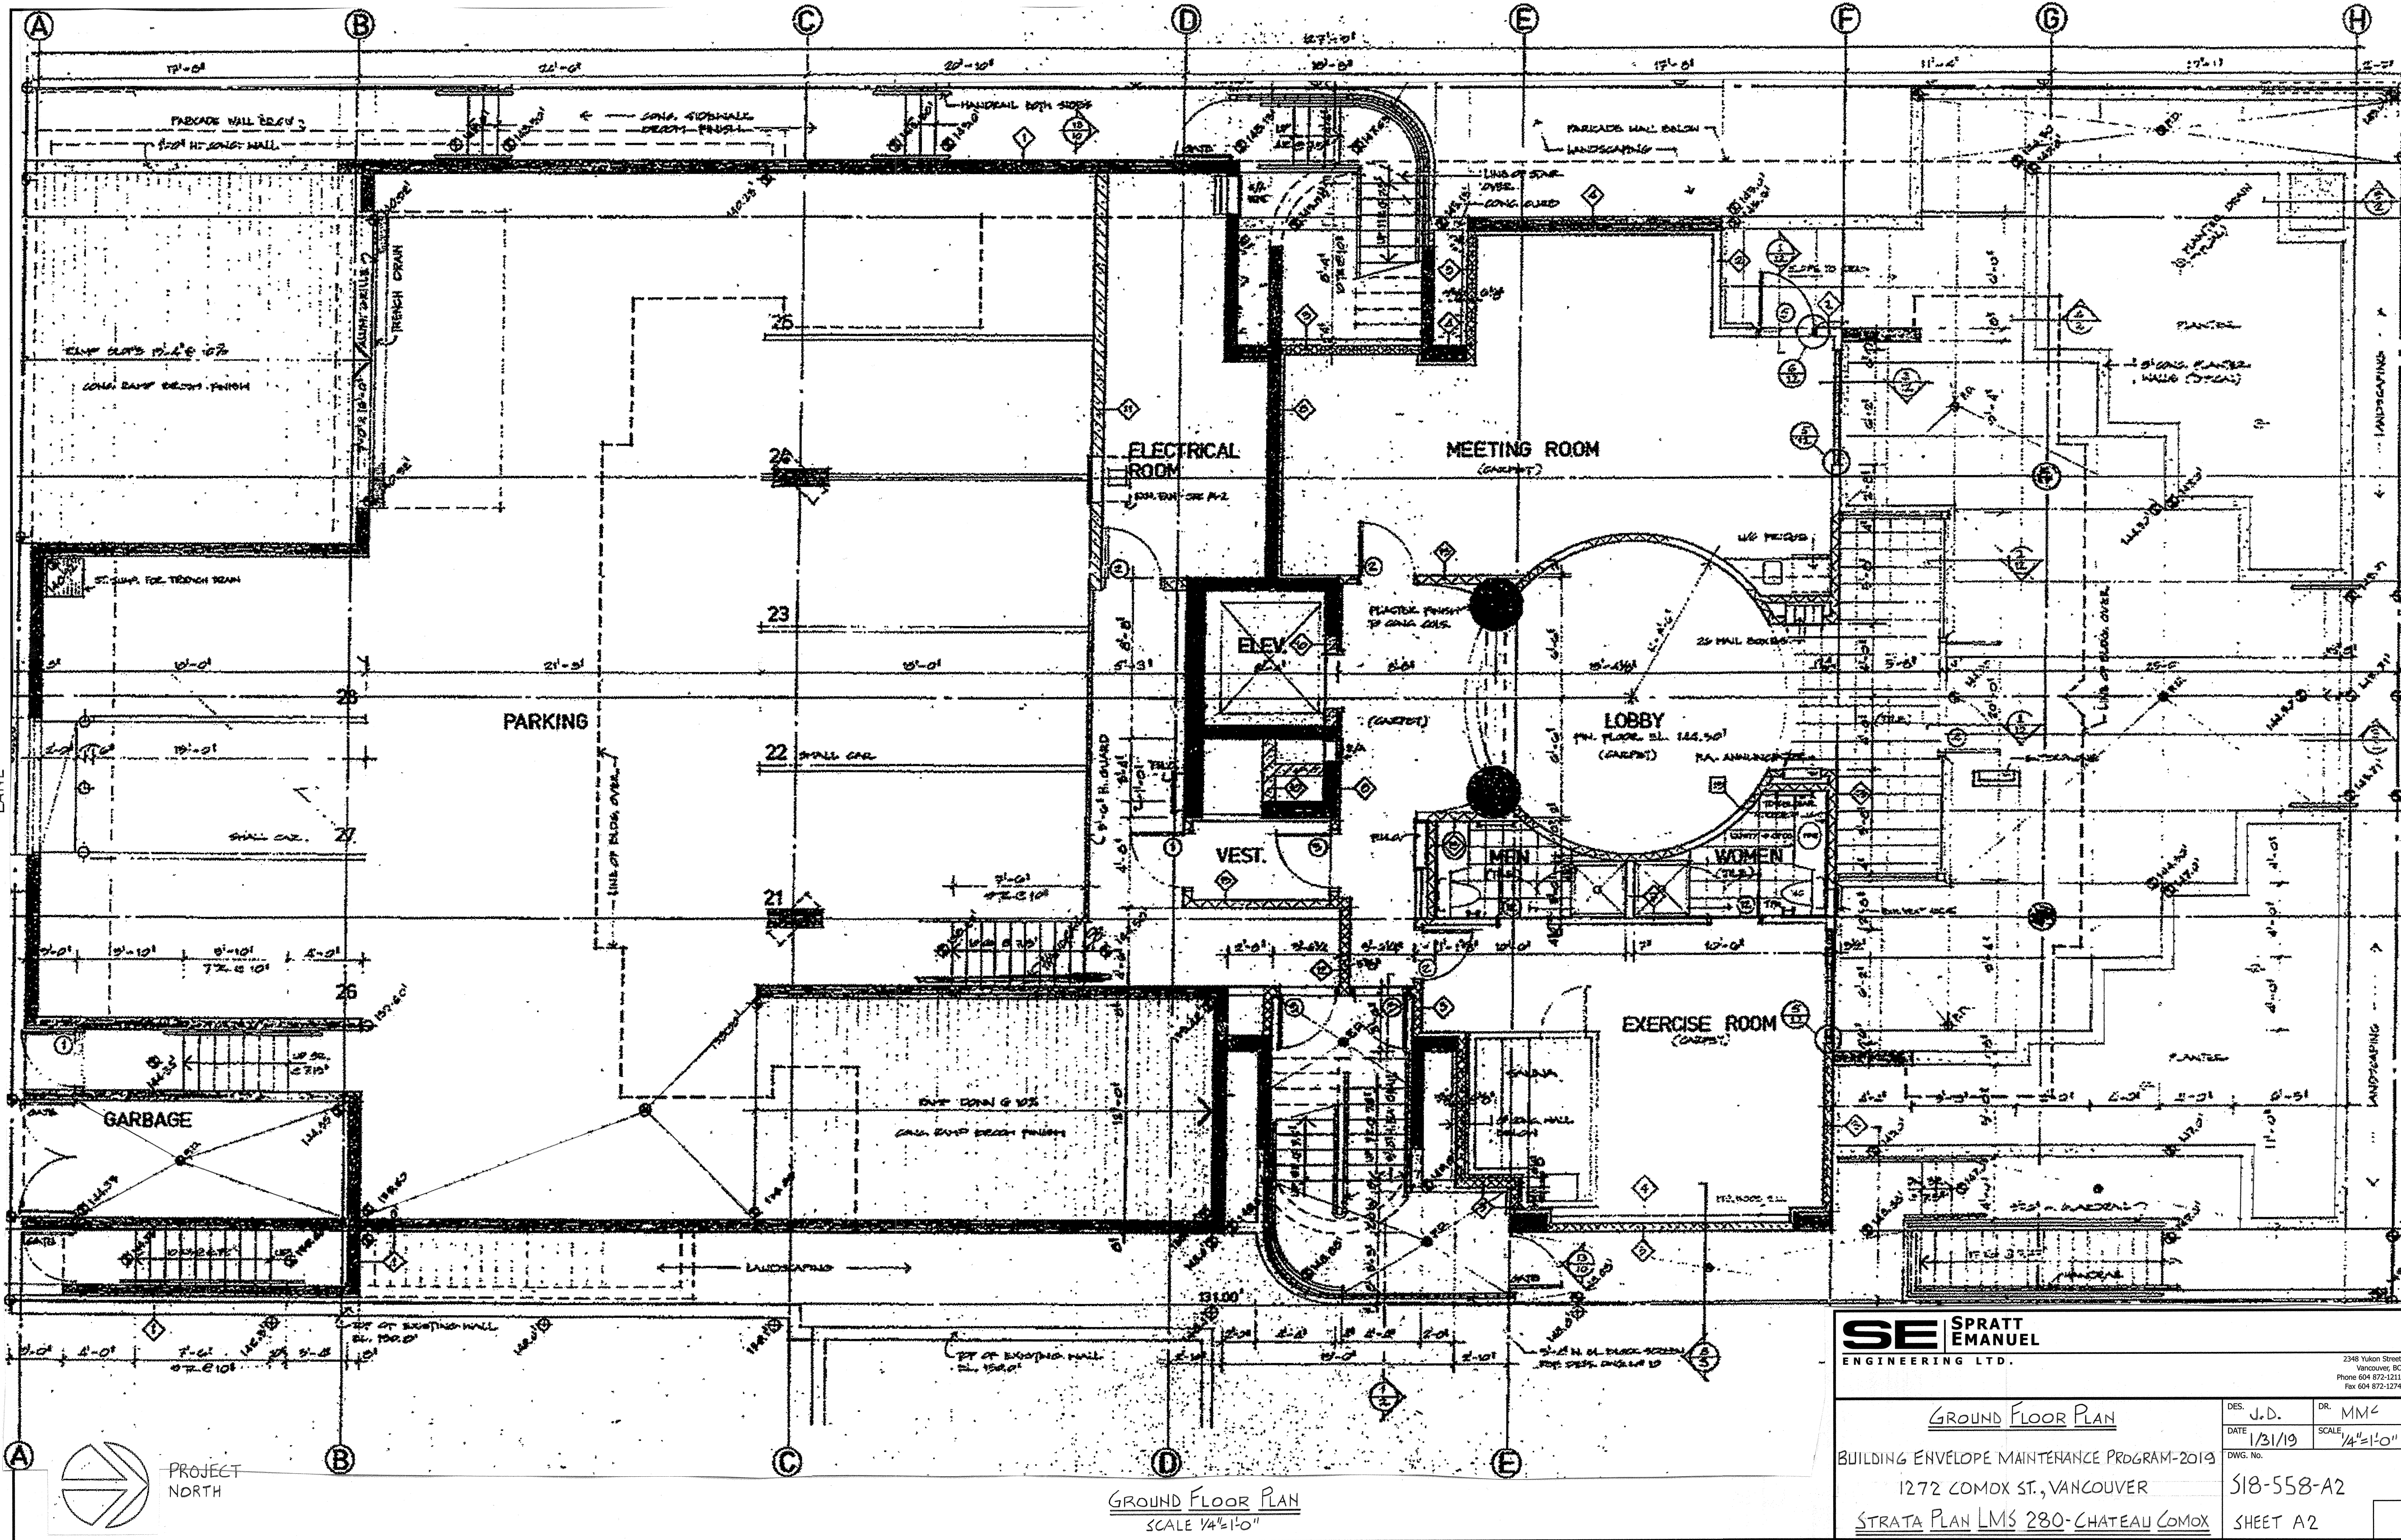

GROUND FLOOR PLAN  
SCALE 1/4"=1'-0"

**SE** SPRATT  
EMANUEL  
ENGINEERING LTD.

2348 Yukon Street  
Vancouver, BC  
Phone 604 672-1211  
Fax 604 672-1274

GROUND FLOOR PLAN  
BUILDING ENVELOPE MAINTENANCE PROGRAM-2019  
1272 COMOX ST., VANCOUVER  
STRATA PLAN LMS 280-CHATEAU COMOX

|          |            |       |            |
|----------|------------|-------|------------|
| DES.     | J.D.       | DR.   | MM         |
| DATE     | 1/31/19    | SCALE | 1/4"=1'-0" |
| DWG. No. | S18-558-A2 |       |            |
| SHEET A2 |            |       |            |