


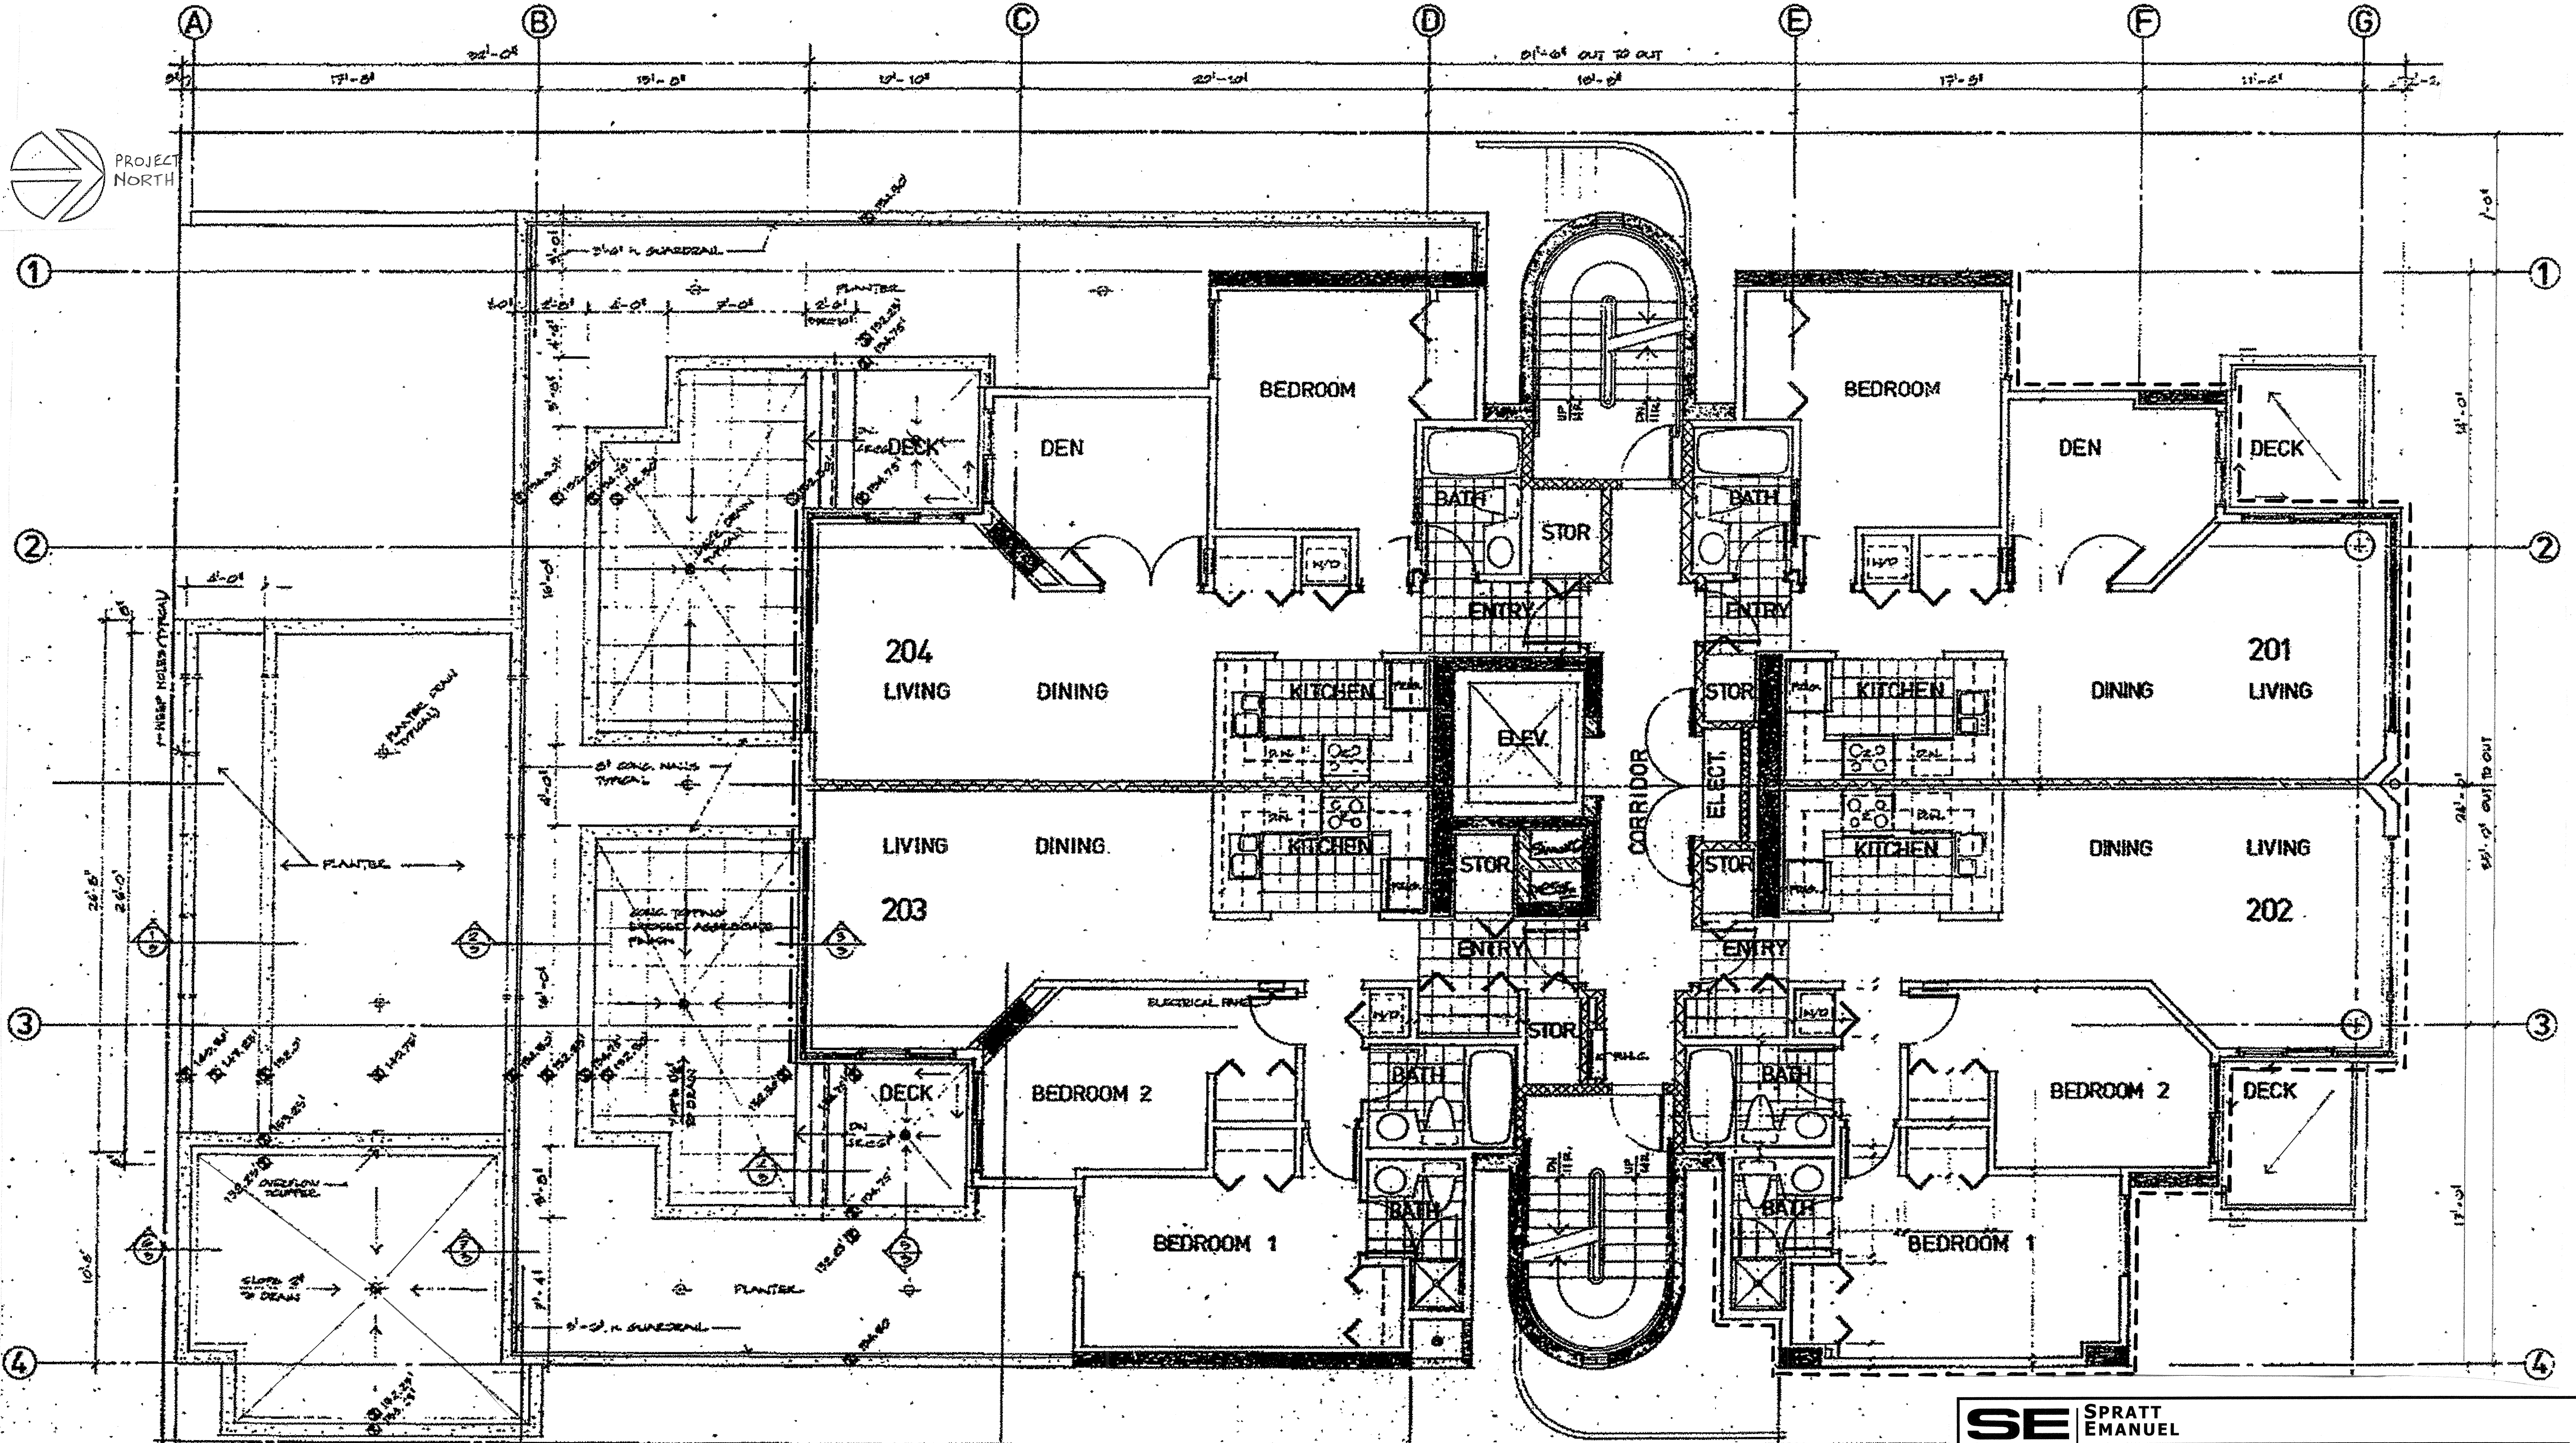

**LEGEND**

----- SILICONE ELASTOMERIC COATING WORK AREA

----- AREA EXCLUDED FROM REPAULING SCOPE OF WORK

**SECOND FLOOR PLAN**  
SCALE: 1/4" = 1'-0"

|   |  |                                                                              |                                                         |
|---|--|------------------------------------------------------------------------------|---------------------------------------------------------|
| <b>SE SPRATT EMANUEL</b><br>ENGINEERING LTD.                                                                 |  | 2348 Yukon Street<br>Vancouver, BC<br>Phone 604 872-1211<br>Fax 604 872-1274 |                                                         |
| <b>SECOND FLOOR PLAN</b>                                                                                     |  | DES. J.D.<br>DATE 1/31/19<br>DWG. No.                                        | DR. MMC<br>SCALE 1/4" = 1'-0"<br>518-558-A3<br>SHEET A3 |
| BUILDING ENVELOPE MAINTENANCE PROGRAM-2019<br>1272 COMOX ST., VANCOUVER<br>STRATA PLAN LMS 280-CHATEAU COMOX |  |                                                                              |                                                         |

COPYRIGHT RESERVED. THIS DRAWING AND DESIGN IS AND AT ALL TIMES REMAINS THE EXCLUSIVE PROPERTY OF SPRATT EMANUEL ENGINEERING LTD. AND CANNOT BE USED OR REPRODUCED WITHOUT ITS WRITTEN CONSENT.