
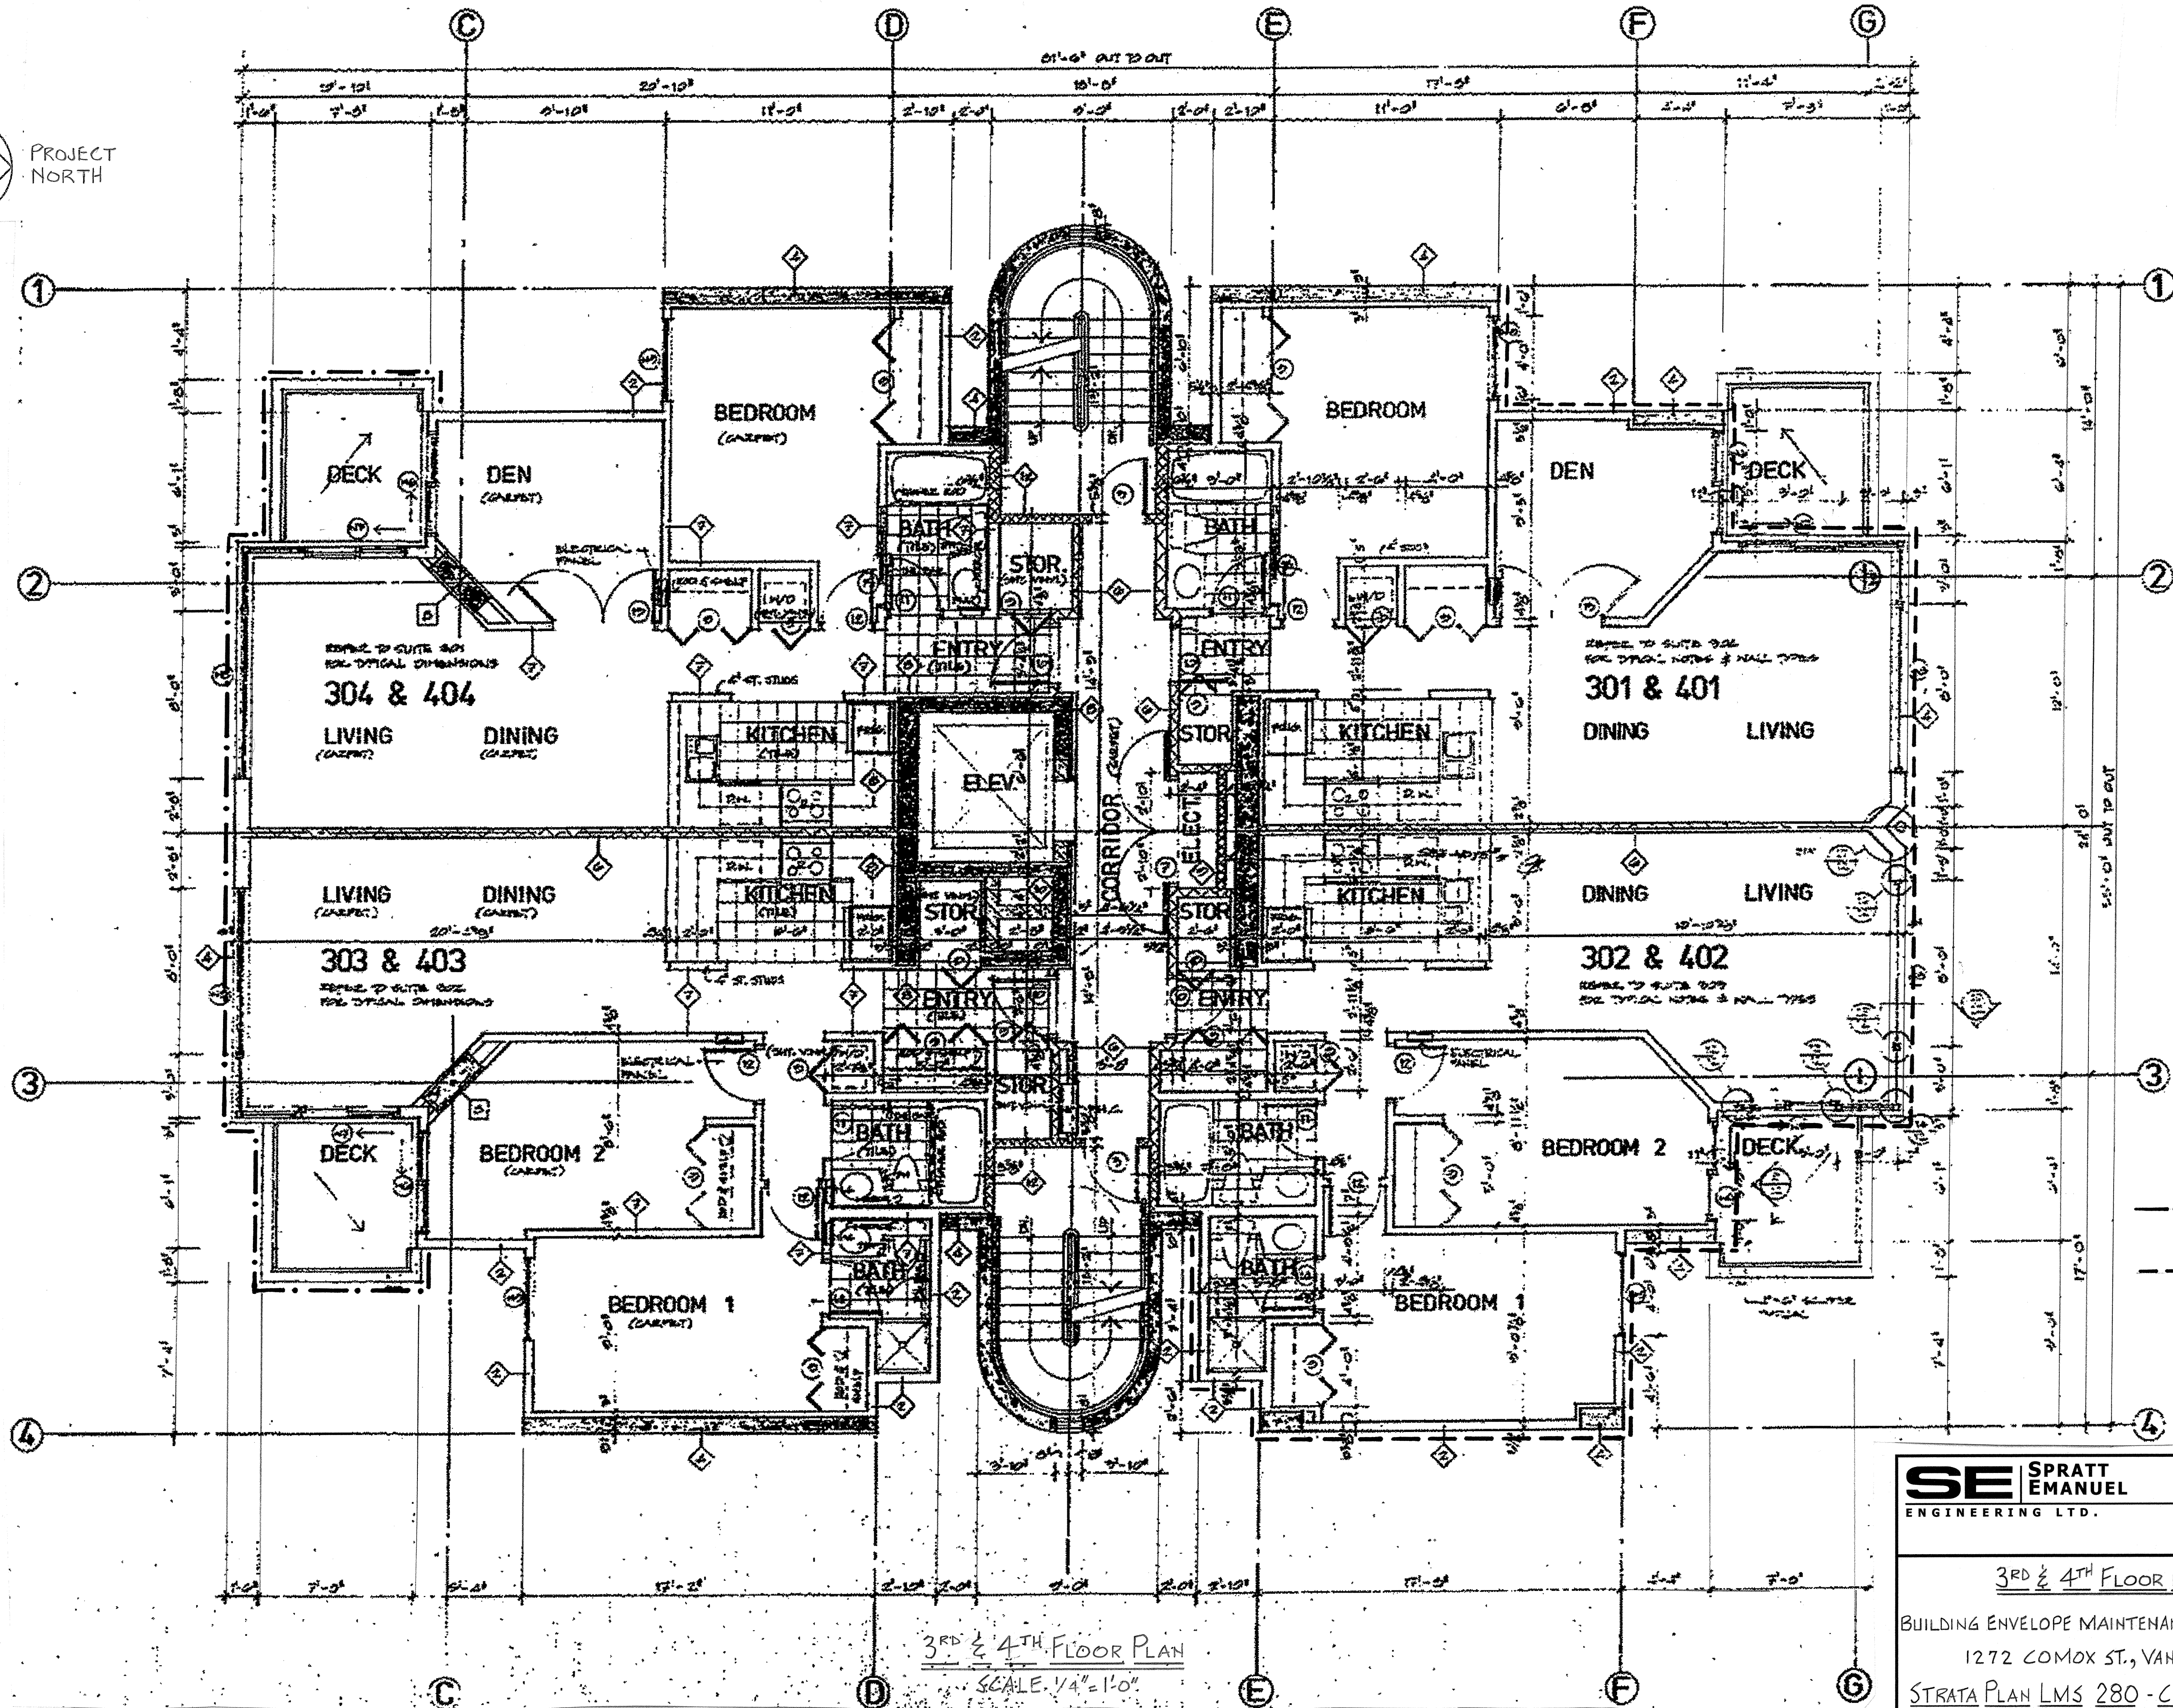


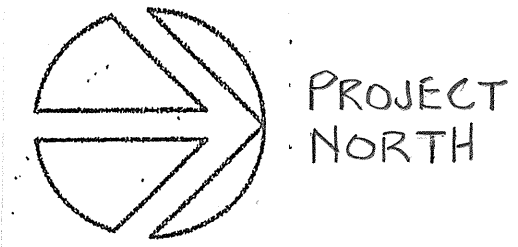

LEGEND

- SILICONE ELASTOMERIC COATING WORK AREA
- AREA EXCLUDED FROM RECAULKING SCOPE OF WORK

SE SPRATT
EMANUEL
ENGINEERING LTD.

2348 Yukon Street
Vancouver, BC
Phone 604 872-1211
Fax 604 872-1274

3RD & 4TH FLOOR PLAN
BUILDING ENVELOPE MAINTENANCE PROGRAM-2019
1272 COMOX ST., VANCOUVER
STRATA PLAN LMS 280 - CHATEAU COMOX

DES. J.D.	DR. MMC
DATE 1/31/19	SCALE 1/4"=1'-0"
DWG. No.	S18-558-A4
	SHEET A4