


PROJECT
NORTH

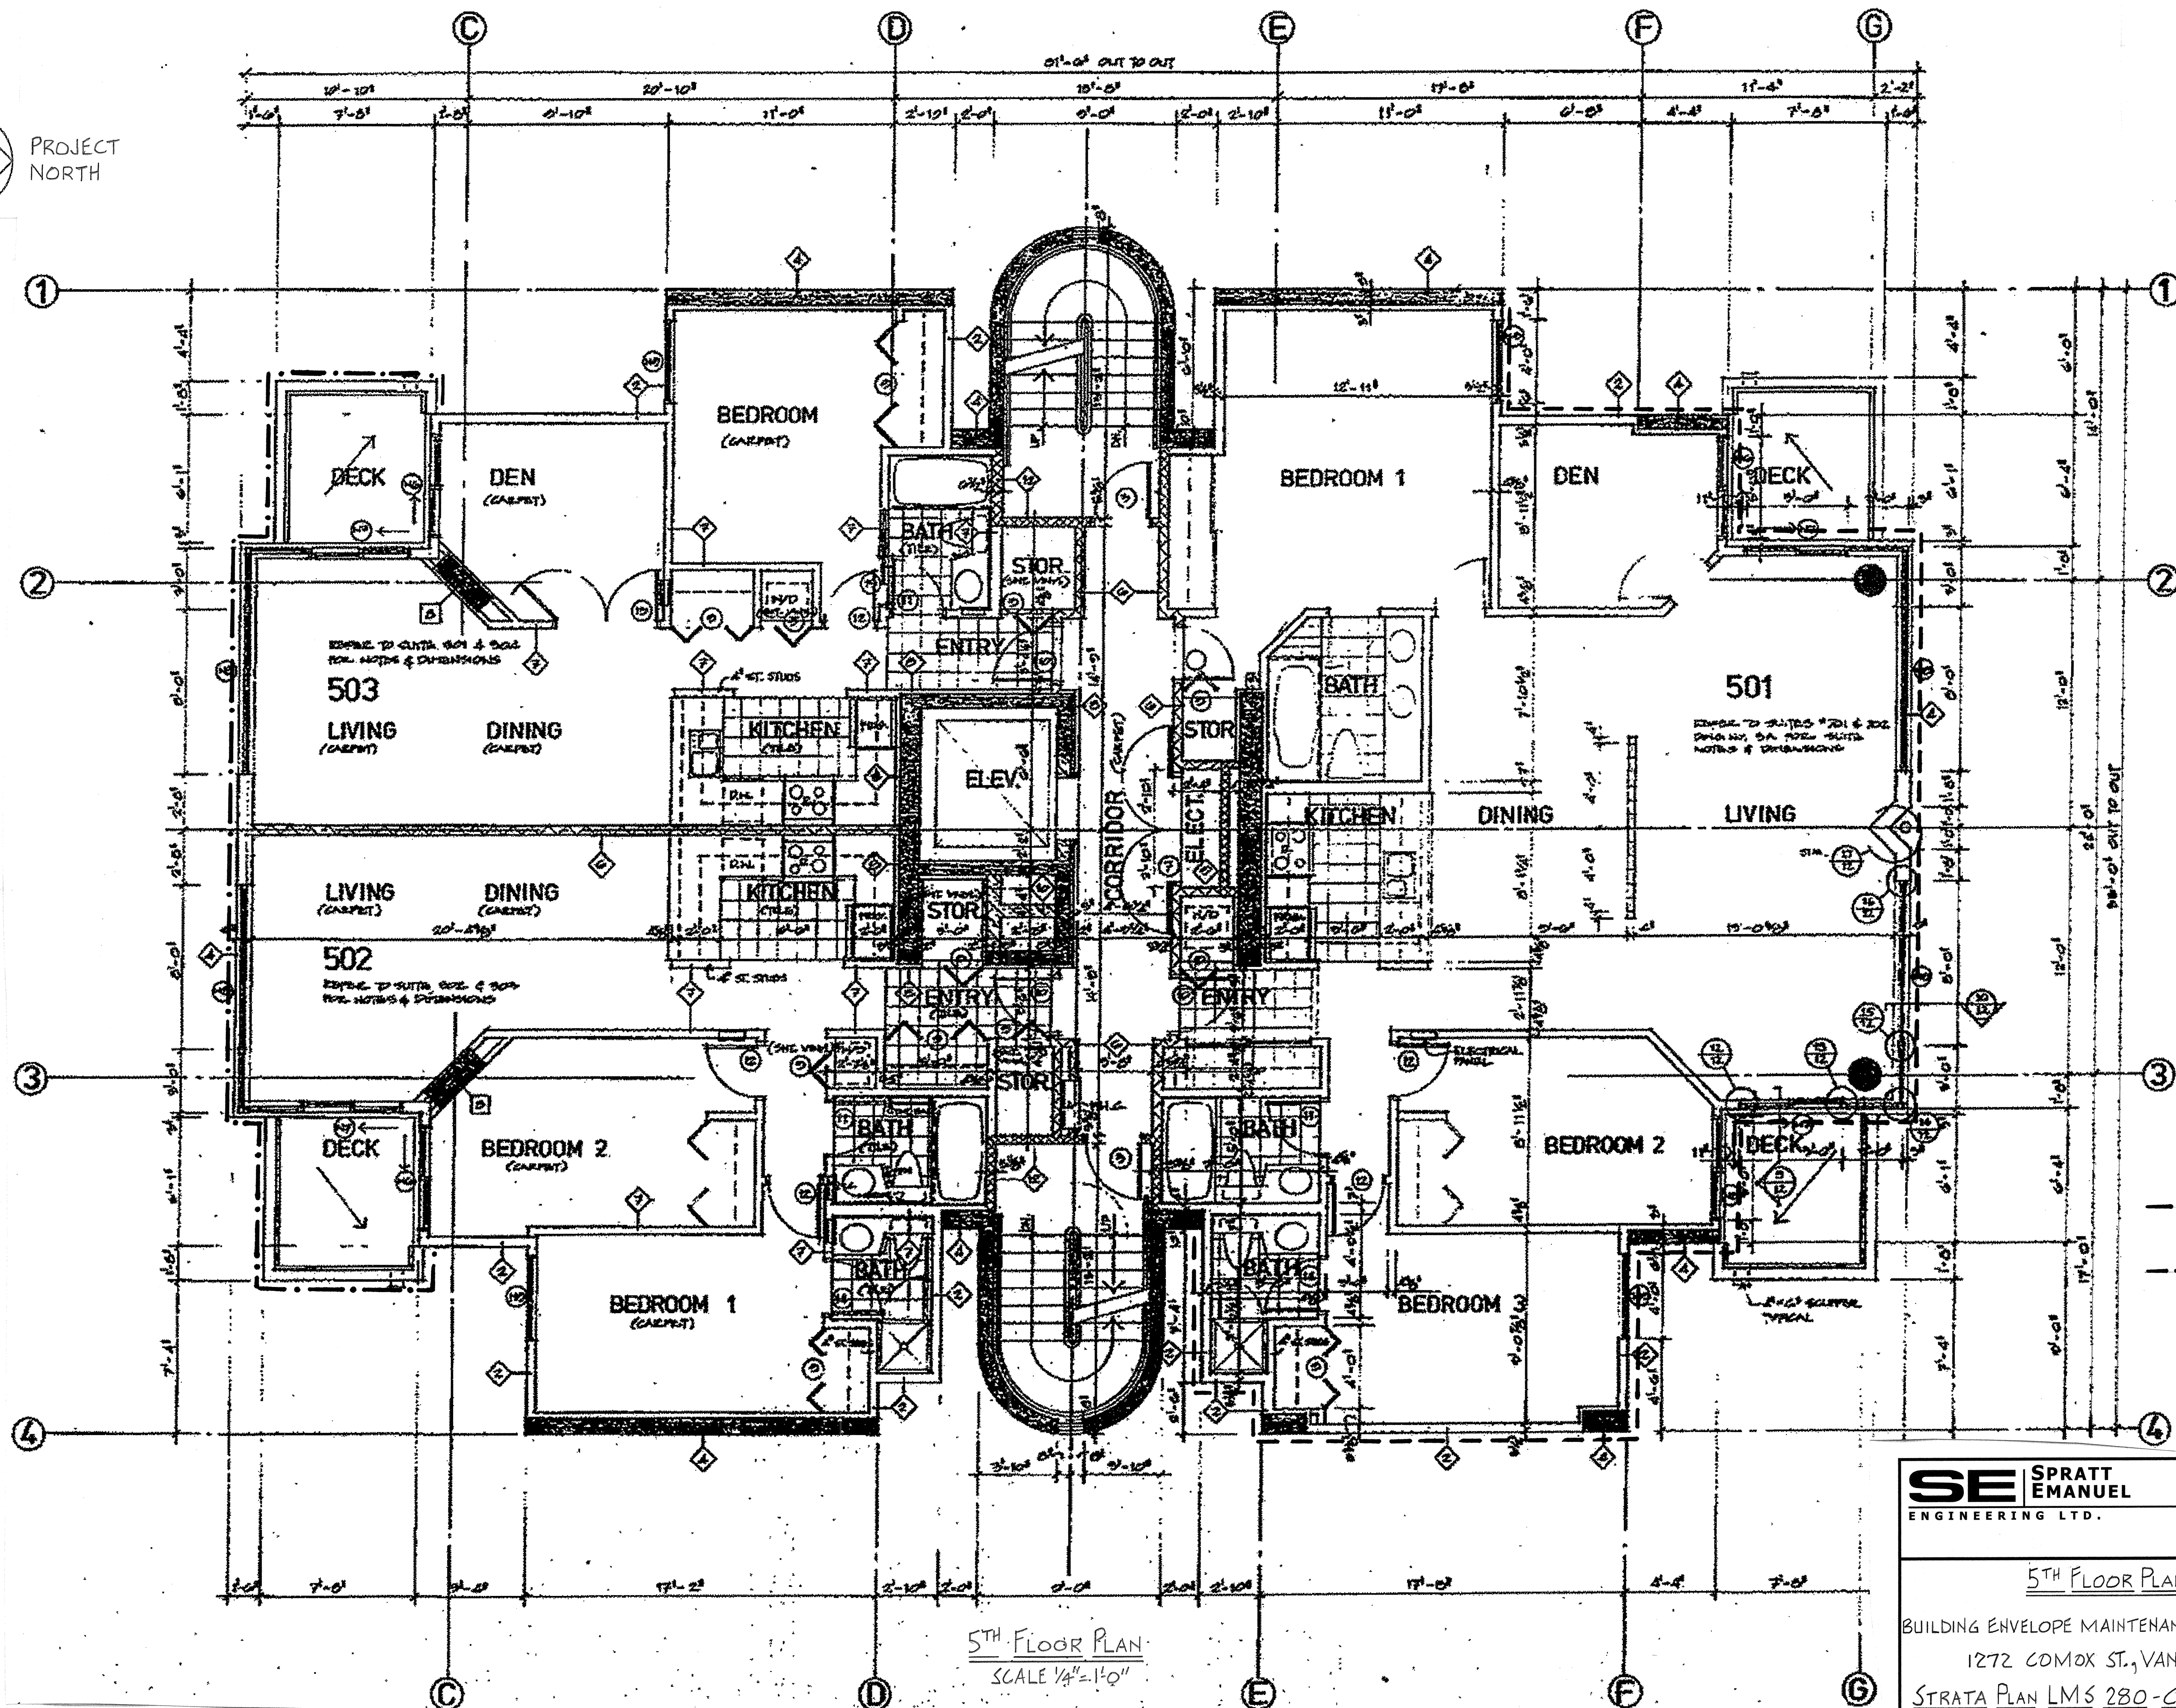

LEGEND

- SILICONE ELASTOMERIC COATING WORK AREA
- AREA EXCLUDED FROM RECAULKING SCOPE OF WORK

SE SPRATT
EMANUEL
ENGINEERING LTD.

2348 Yukon Street
Vancouver, BC
Phone 604 872-1211
Fax 604 872-1274

5TH FLOOR PLAN

BUILDING ENVELOPE MAINTENANCE PROGRAM-2019

1272 COMOX ST., VANCOUVER

STRATA PLAN LMS 280-CHATEAU COMOX

DES. J.D. DR. MMC
DATE 1/31/19 SCALE 1/4"=1'-0"
DWG. No.

S18-558-A5

SHEET A5