


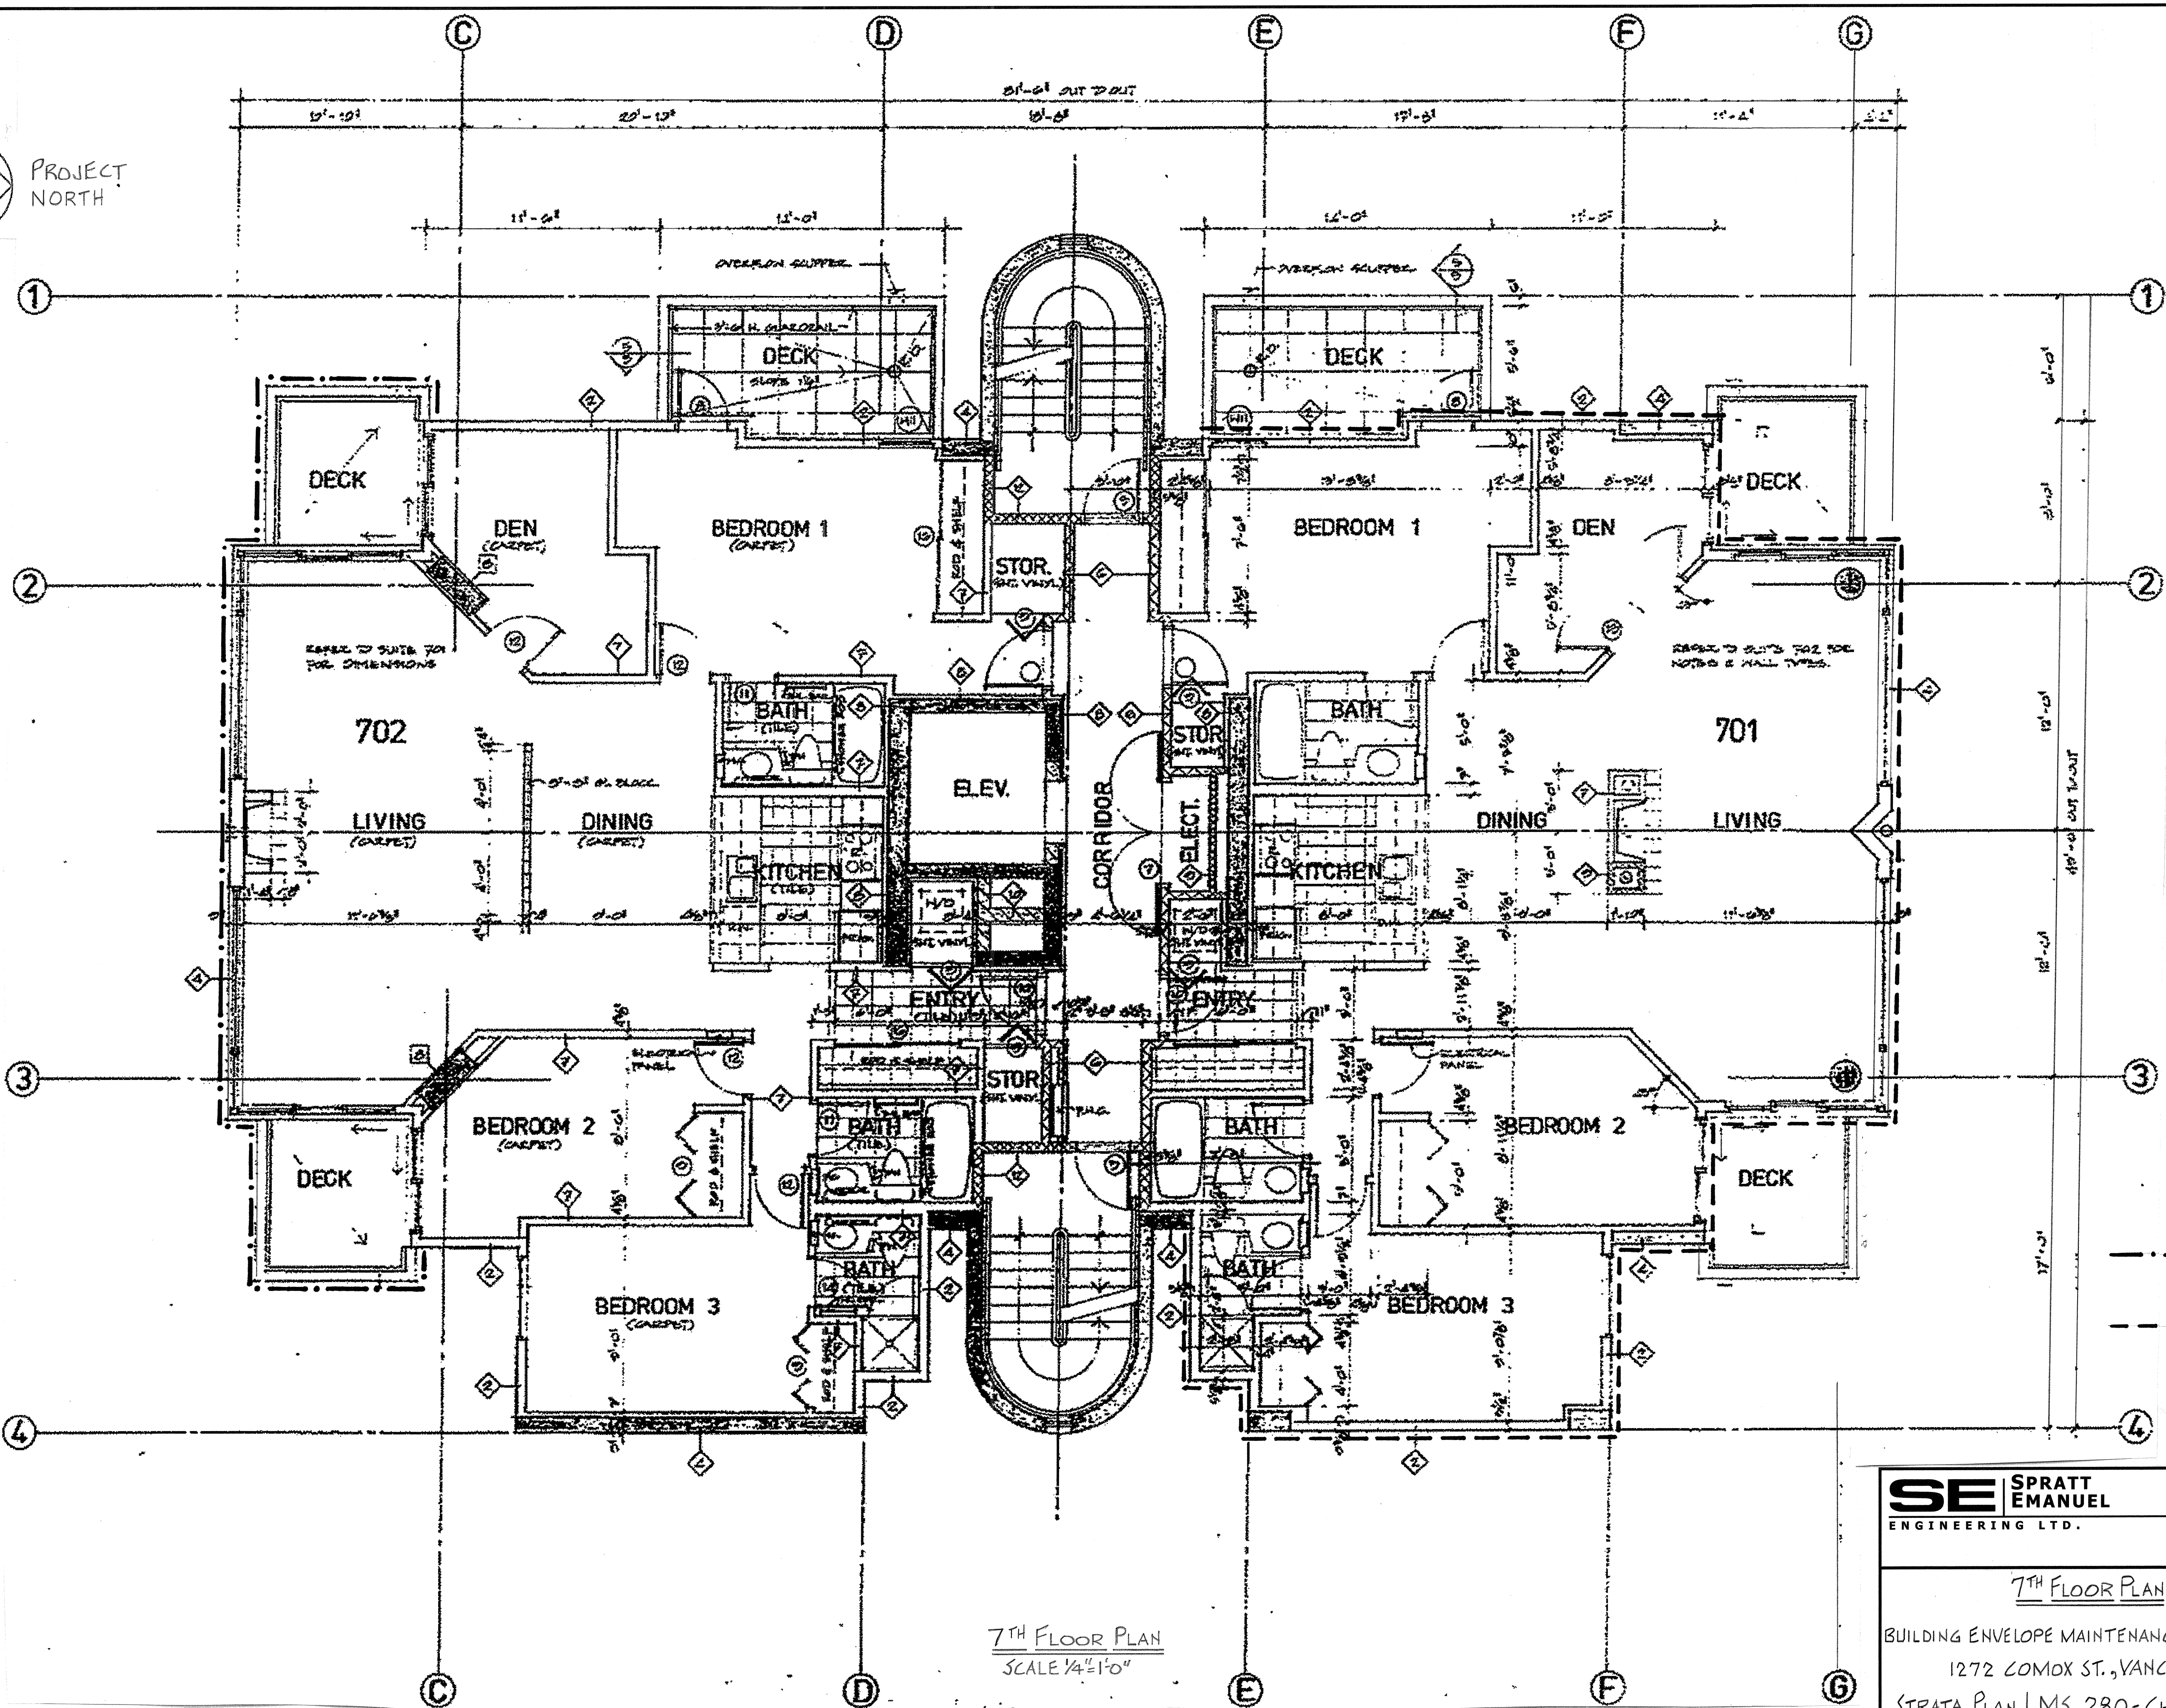

7TH FLOOR PLAN
SCALE 1/4"=1'-0"

- LEGEND**
- SILICONE ELASTOMERIC COATING WORK AREA
 - AREA EXCLUDED FROM RECAULKING SCOPE OF WORK

SE SPRATT EMANUEL ENGINEERING LTD.		2348 Yukon Street Vancouver, BC Phone 604 872-1211 Fax 604 872-1274	
7 TH FLOOR PLAN		DES. J.D.	DR. MM
BUILDING ENVELOPE MAINTENANCE PROGRAM-2019		DATE 1/31/19	SCALE 1/4"=1'-0"
1272 COMOX ST., VANCOUVER		DWG. No.	S18-558-A7
STRATA PLAN LMS 280-CHATEAU COMOX		SHEET A7	