


PROJECT  
NORTH

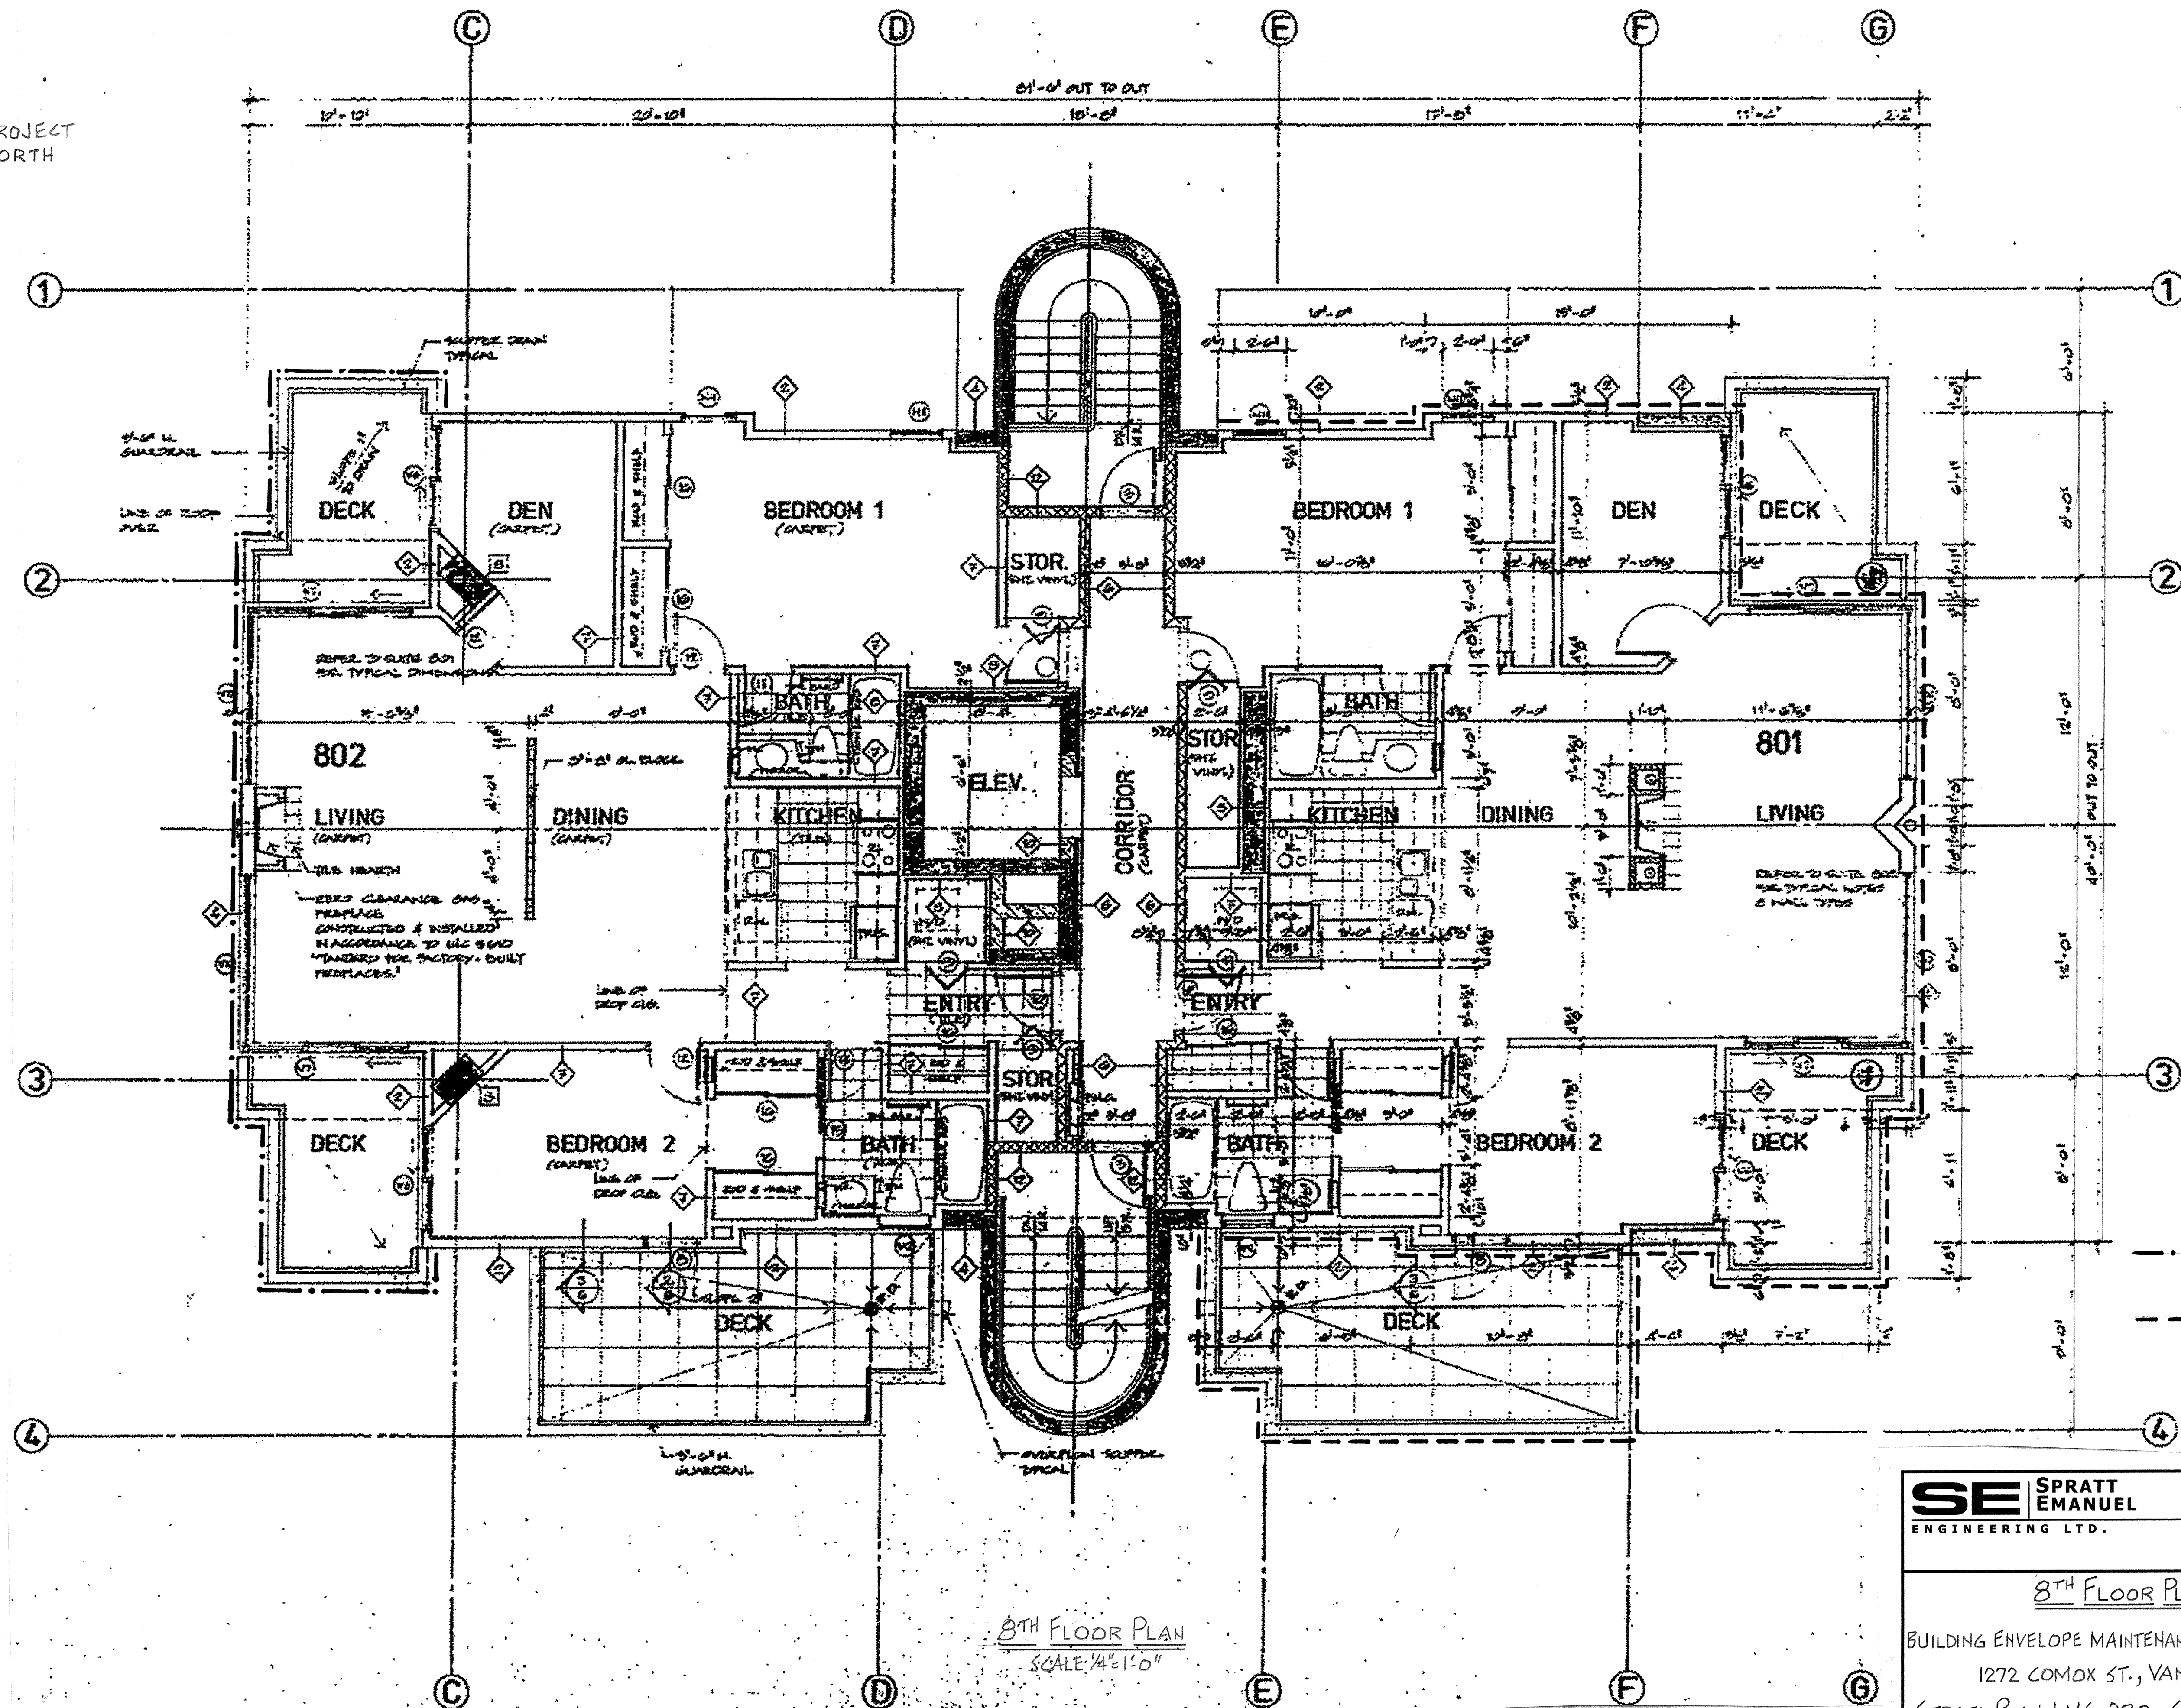

8TH FLOOR PLAN  
SCALE: 1/4" = 1'-0"

LEGEND

- SILICONE ELASTOMERIC COATING WORK AREA
- AREA EXCLUDED FROM RECAULKING SCOPE OF WORK

|                                                   |  |                                                                              |                    |
|---------------------------------------------------|--|------------------------------------------------------------------------------|--------------------|
| <b>SE SPRATT<br/>EMANUEL<br/>ENGINEERING LTD.</b> |  | 2348 Yukon Street<br>Vancouver, BC<br>Phone 604 872-1211<br>Fax 604 872-1274 |                    |
| <b>8TH FLOOR PLAN</b>                             |  |                                                                              |                    |
| BUILDING ENVELOPE MAINTENANCE PROGRAM-2019        |  | DES. J.D.                                                                    | DR. MMC            |
| 1272 COMOX ST., VANCOUVER                         |  | DATE 1/31/19                                                                 | SCALE 1/4" = 1'-0" |
| STRATA PLAN LMS 280- CHATEAU COMOX                |  | DWG. No.                                                                     | S18-558-A8         |
|                                                   |  |                                                                              | SHEET A8           |