


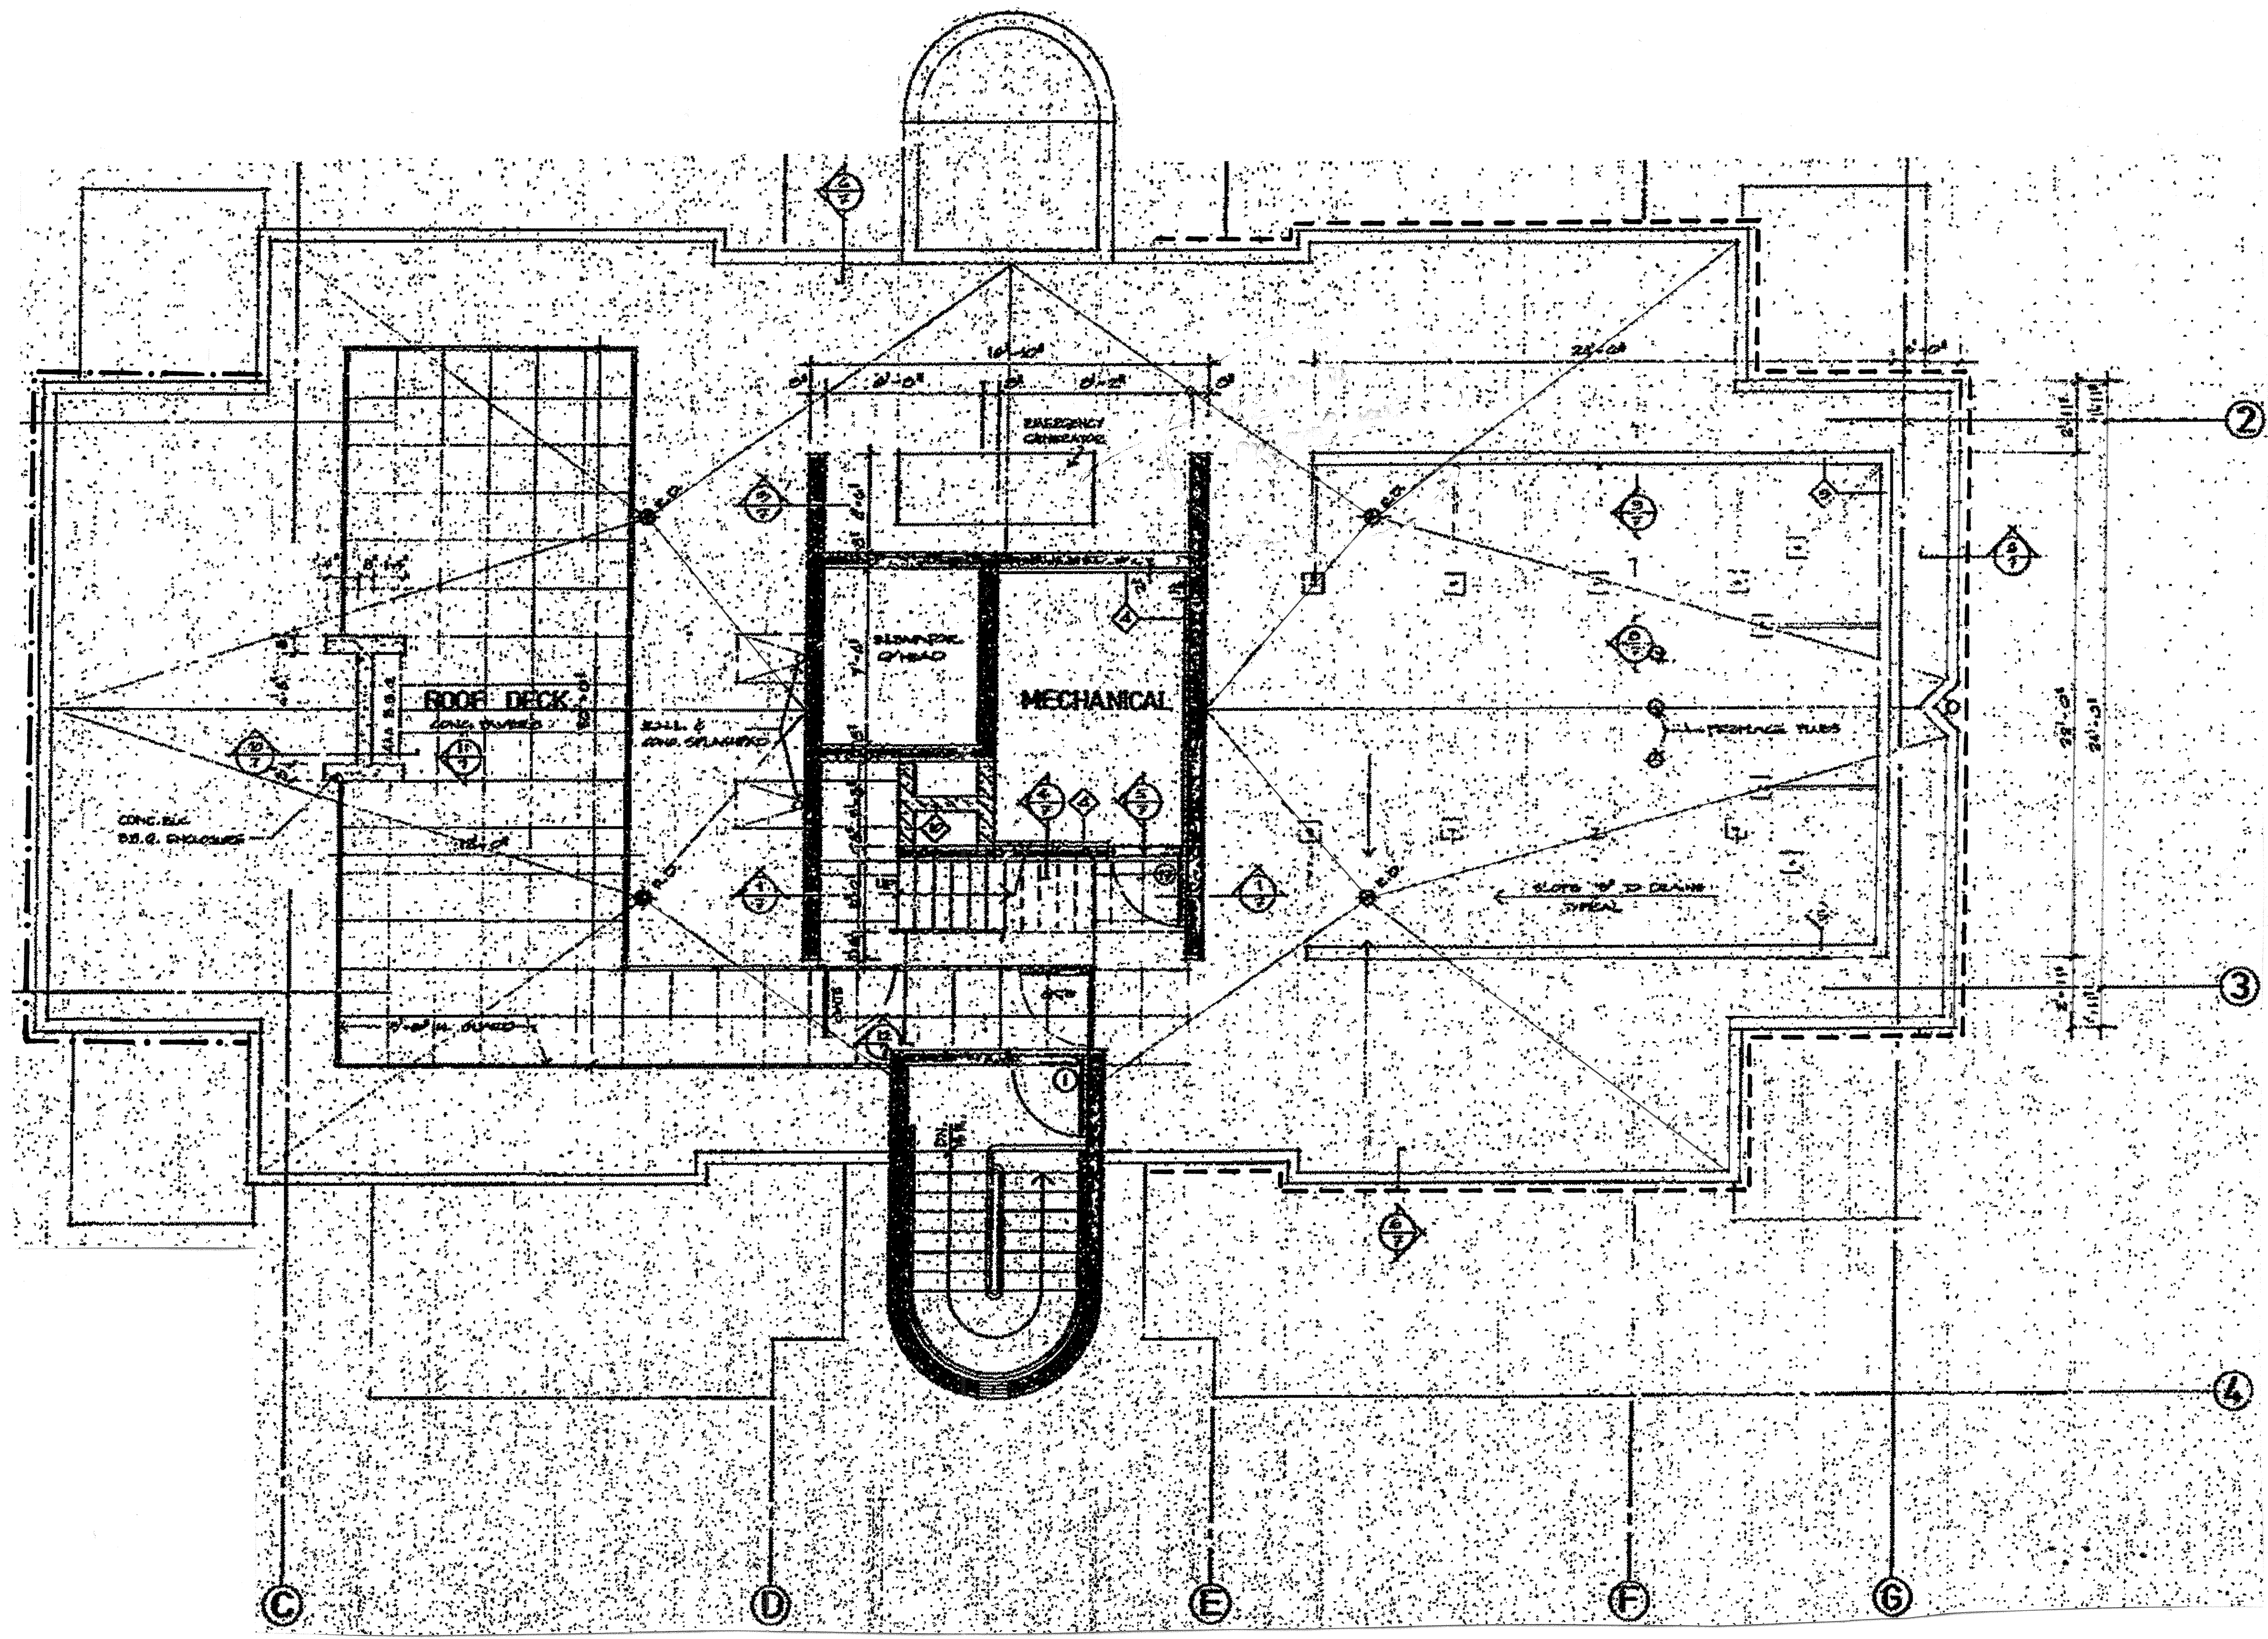

- LEGEND**
- SILICONE ELASTOMERIC COATING WORK AREA
 - - - AREA EXCLUDED FROM RECAULKING SCOPE OF WORK

Roof Plan
SCALE 1/4"=1'-0"

SE SPRATT EMANUEL ENGINEERING LTD.		2348 Yukon Street Vancouver, BC Phone 604 872-1211 Fax 604 872-1274	
Roof Plan		DES. J.D. DATE 1/31/19	DR. MM SCALE 1/4"=1'-0"
BUILDING ENVELOPE MAINTENANCE PROGRAM-2019 1272 COMOX ST., VANCOUVER		DWG. No. S18-558-A9	
STRATA PLAN LMS 280-CHATEAU COMOX		SHEET A9	

COPYRIGHT RESERVED. THIS DRAWING AND DESIGN IS AND AT ALL TIMES REMAINS THE EXCLUSIVE PROPERTY OF SPRATT EMANUEL ENGINEERING LTD. AND CANNOT BE USED OR REPRODUCED WITHOUT ITS WRITTEN CONSENT.