

MECHANICAL PENTHOUSE ROOF

UPPER MECHANICAL PENTHOUSE

ROOF/MECHANICAL PENTHOUSE

8TH FLOOR

7TH FLOOR

6TH FLOOR

5TH FLOOR


4TH FLOOR

3RD FLOOR

2ND FLOOR

GROUND FLOOR

PARKADE

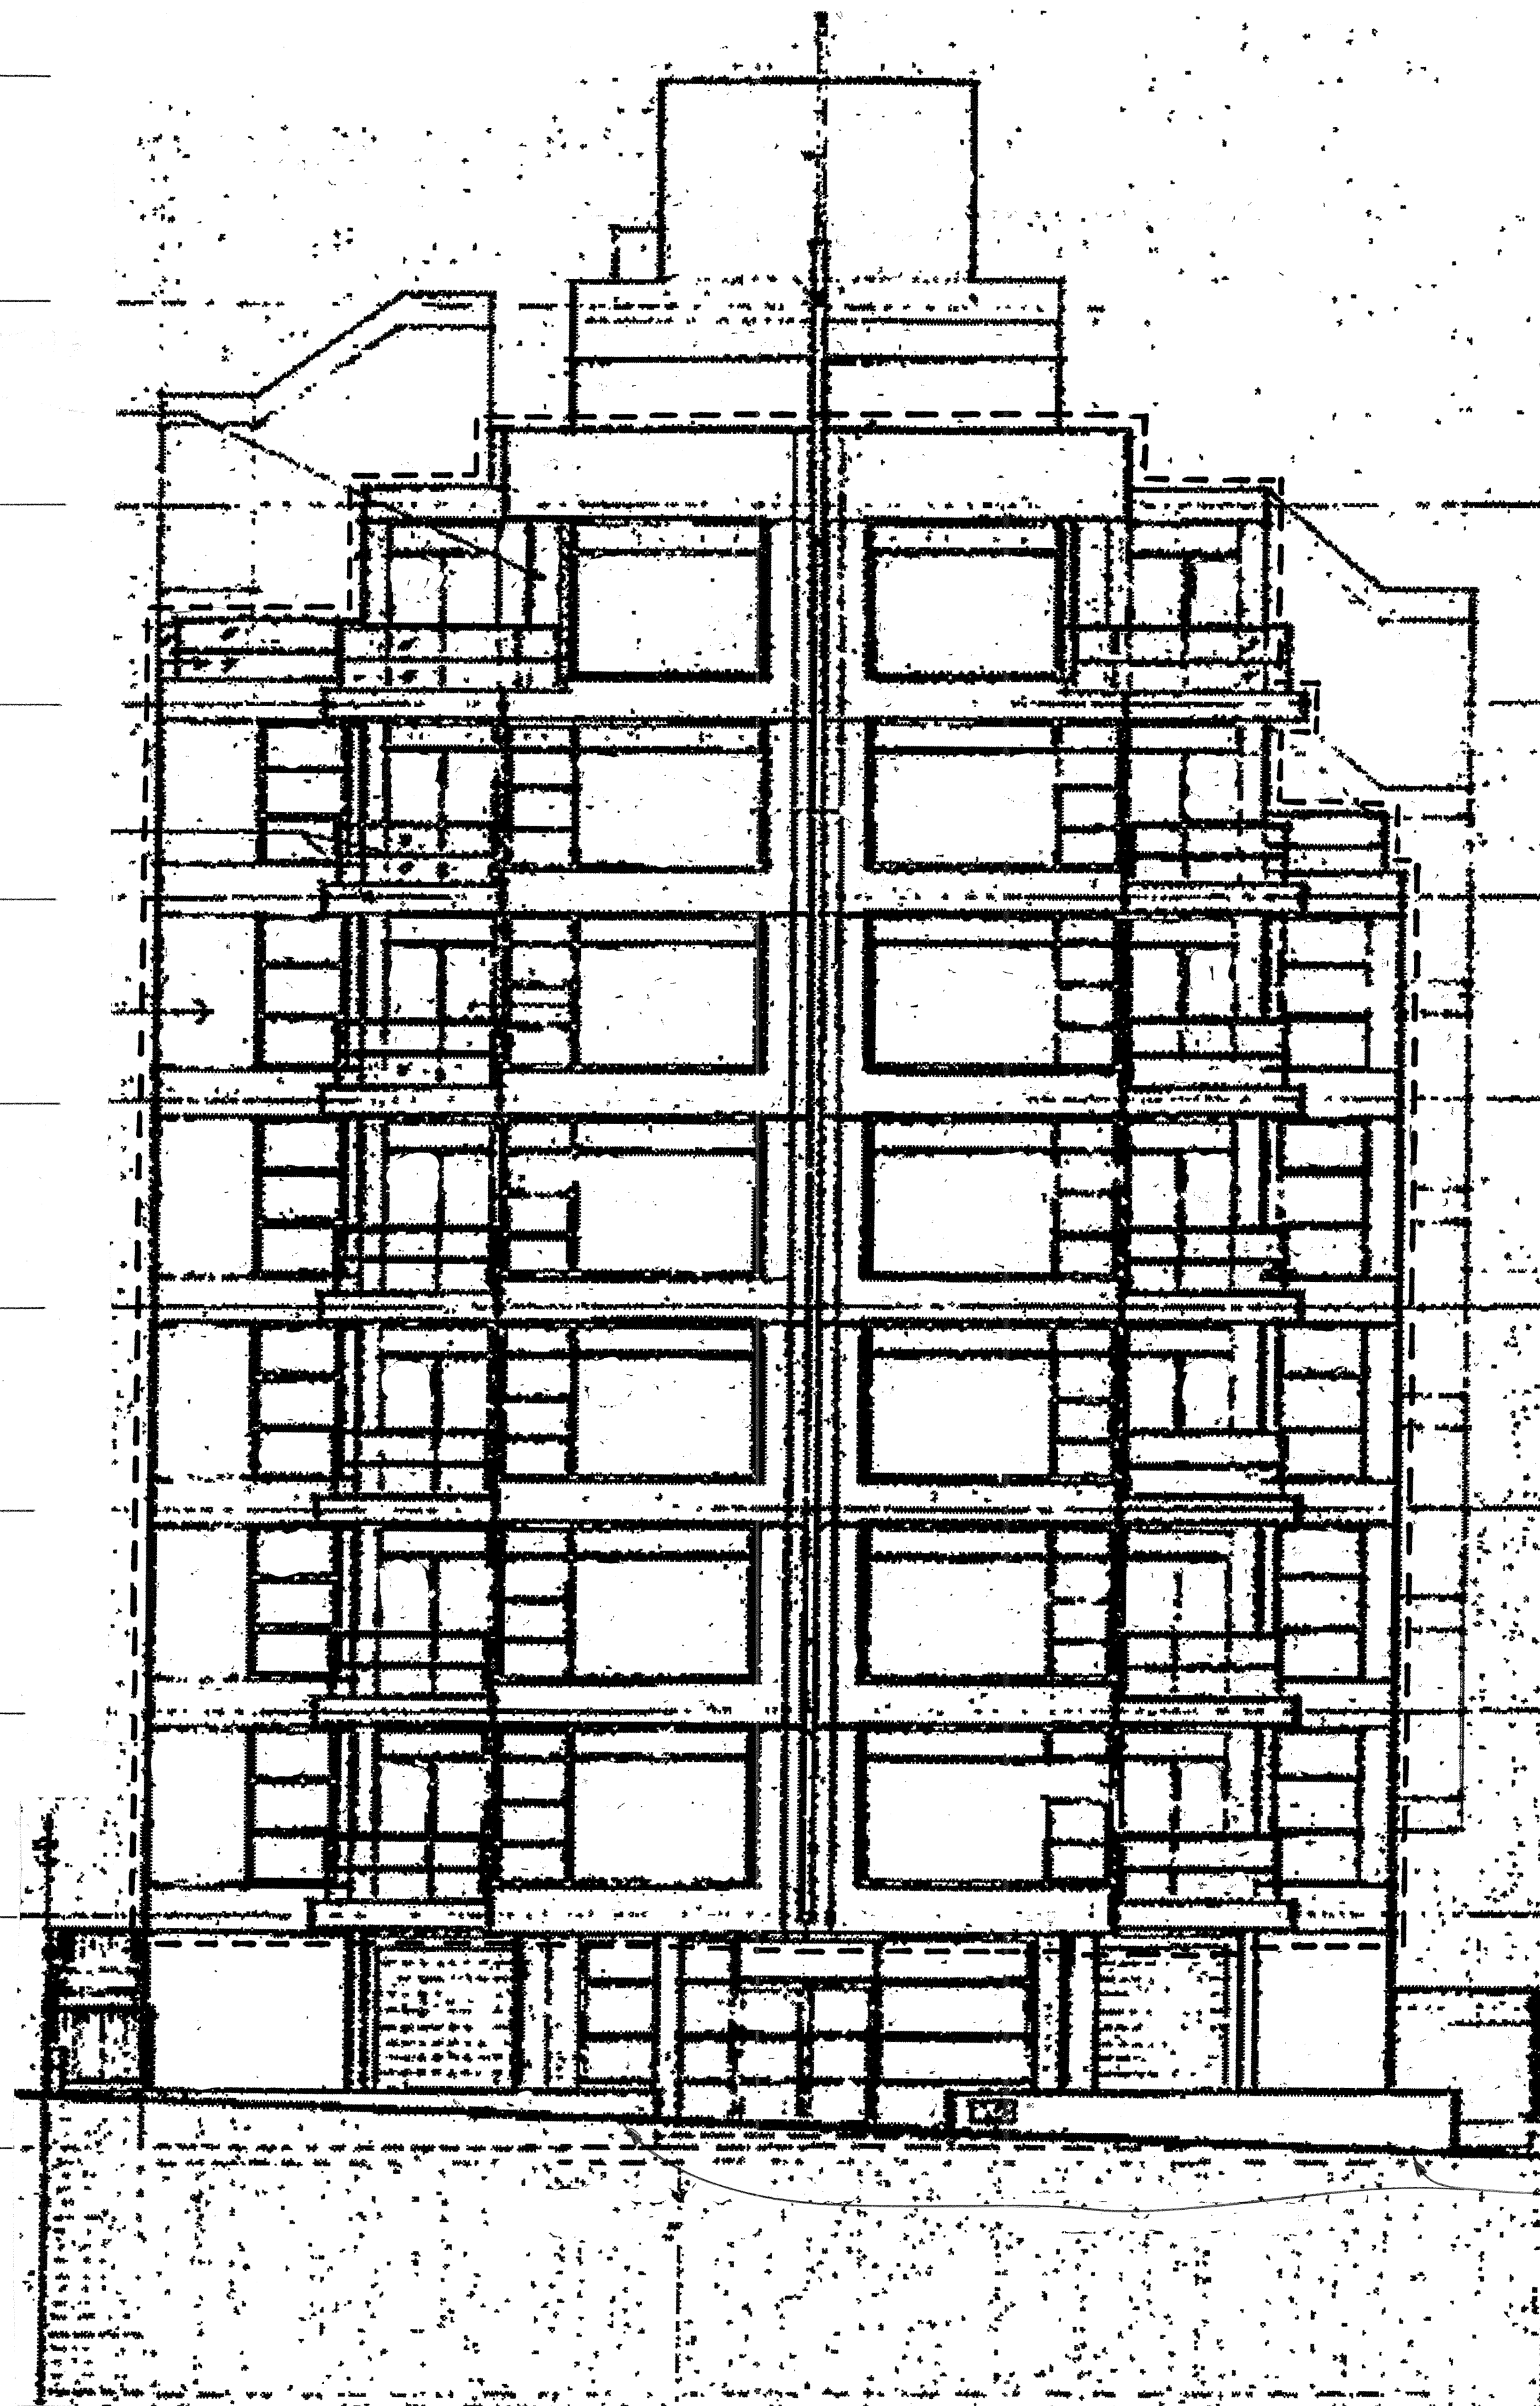

NORTH ELEVATION
SCALE 3/16"=1'-0"

GROUND FLOOR PLANTERS NOT
IN SCOPE OF WORK

LEGEND
--- RAINSCREEN WALLS EXCLUDED FROM
RECAULKING SCOPE OF WORK - SEE
PLAN DRAWINGS

SE | **SPRATT
EMANUEL**
ENGINEERING LTD.

2348 Yukon Street
Vancouver, BC
Phone 604 872-1211
Fax 604 872-1274

NORTH ELEVATION

BUILDING ENVELOPE MAINTENANCE PROGRAM-2019

1272 COMOX ST., VANCOUVER

STRATA PLAN LMS 280-CHATEAU COMOX

DES. J.D. DR. MMC
DATE 1/31/19 SCALE 3/16"=1'-0"

DWG. No. 18-558-A10

SHEET A10