

MECHANICAL PENTHOUSE ROOF

UPPER MECHANICAL PENTHOUSE

ROOF/MECHANICAL PENTHOUSE

SILICONE ELASTOMERIC
COATING

8TH FLOOR

7TH FLOOR


6TH FLOOR

5TH FLOOR

SILICONE ELASTOMERIC
COATING

4TH FLOOR


3RD FLOOR

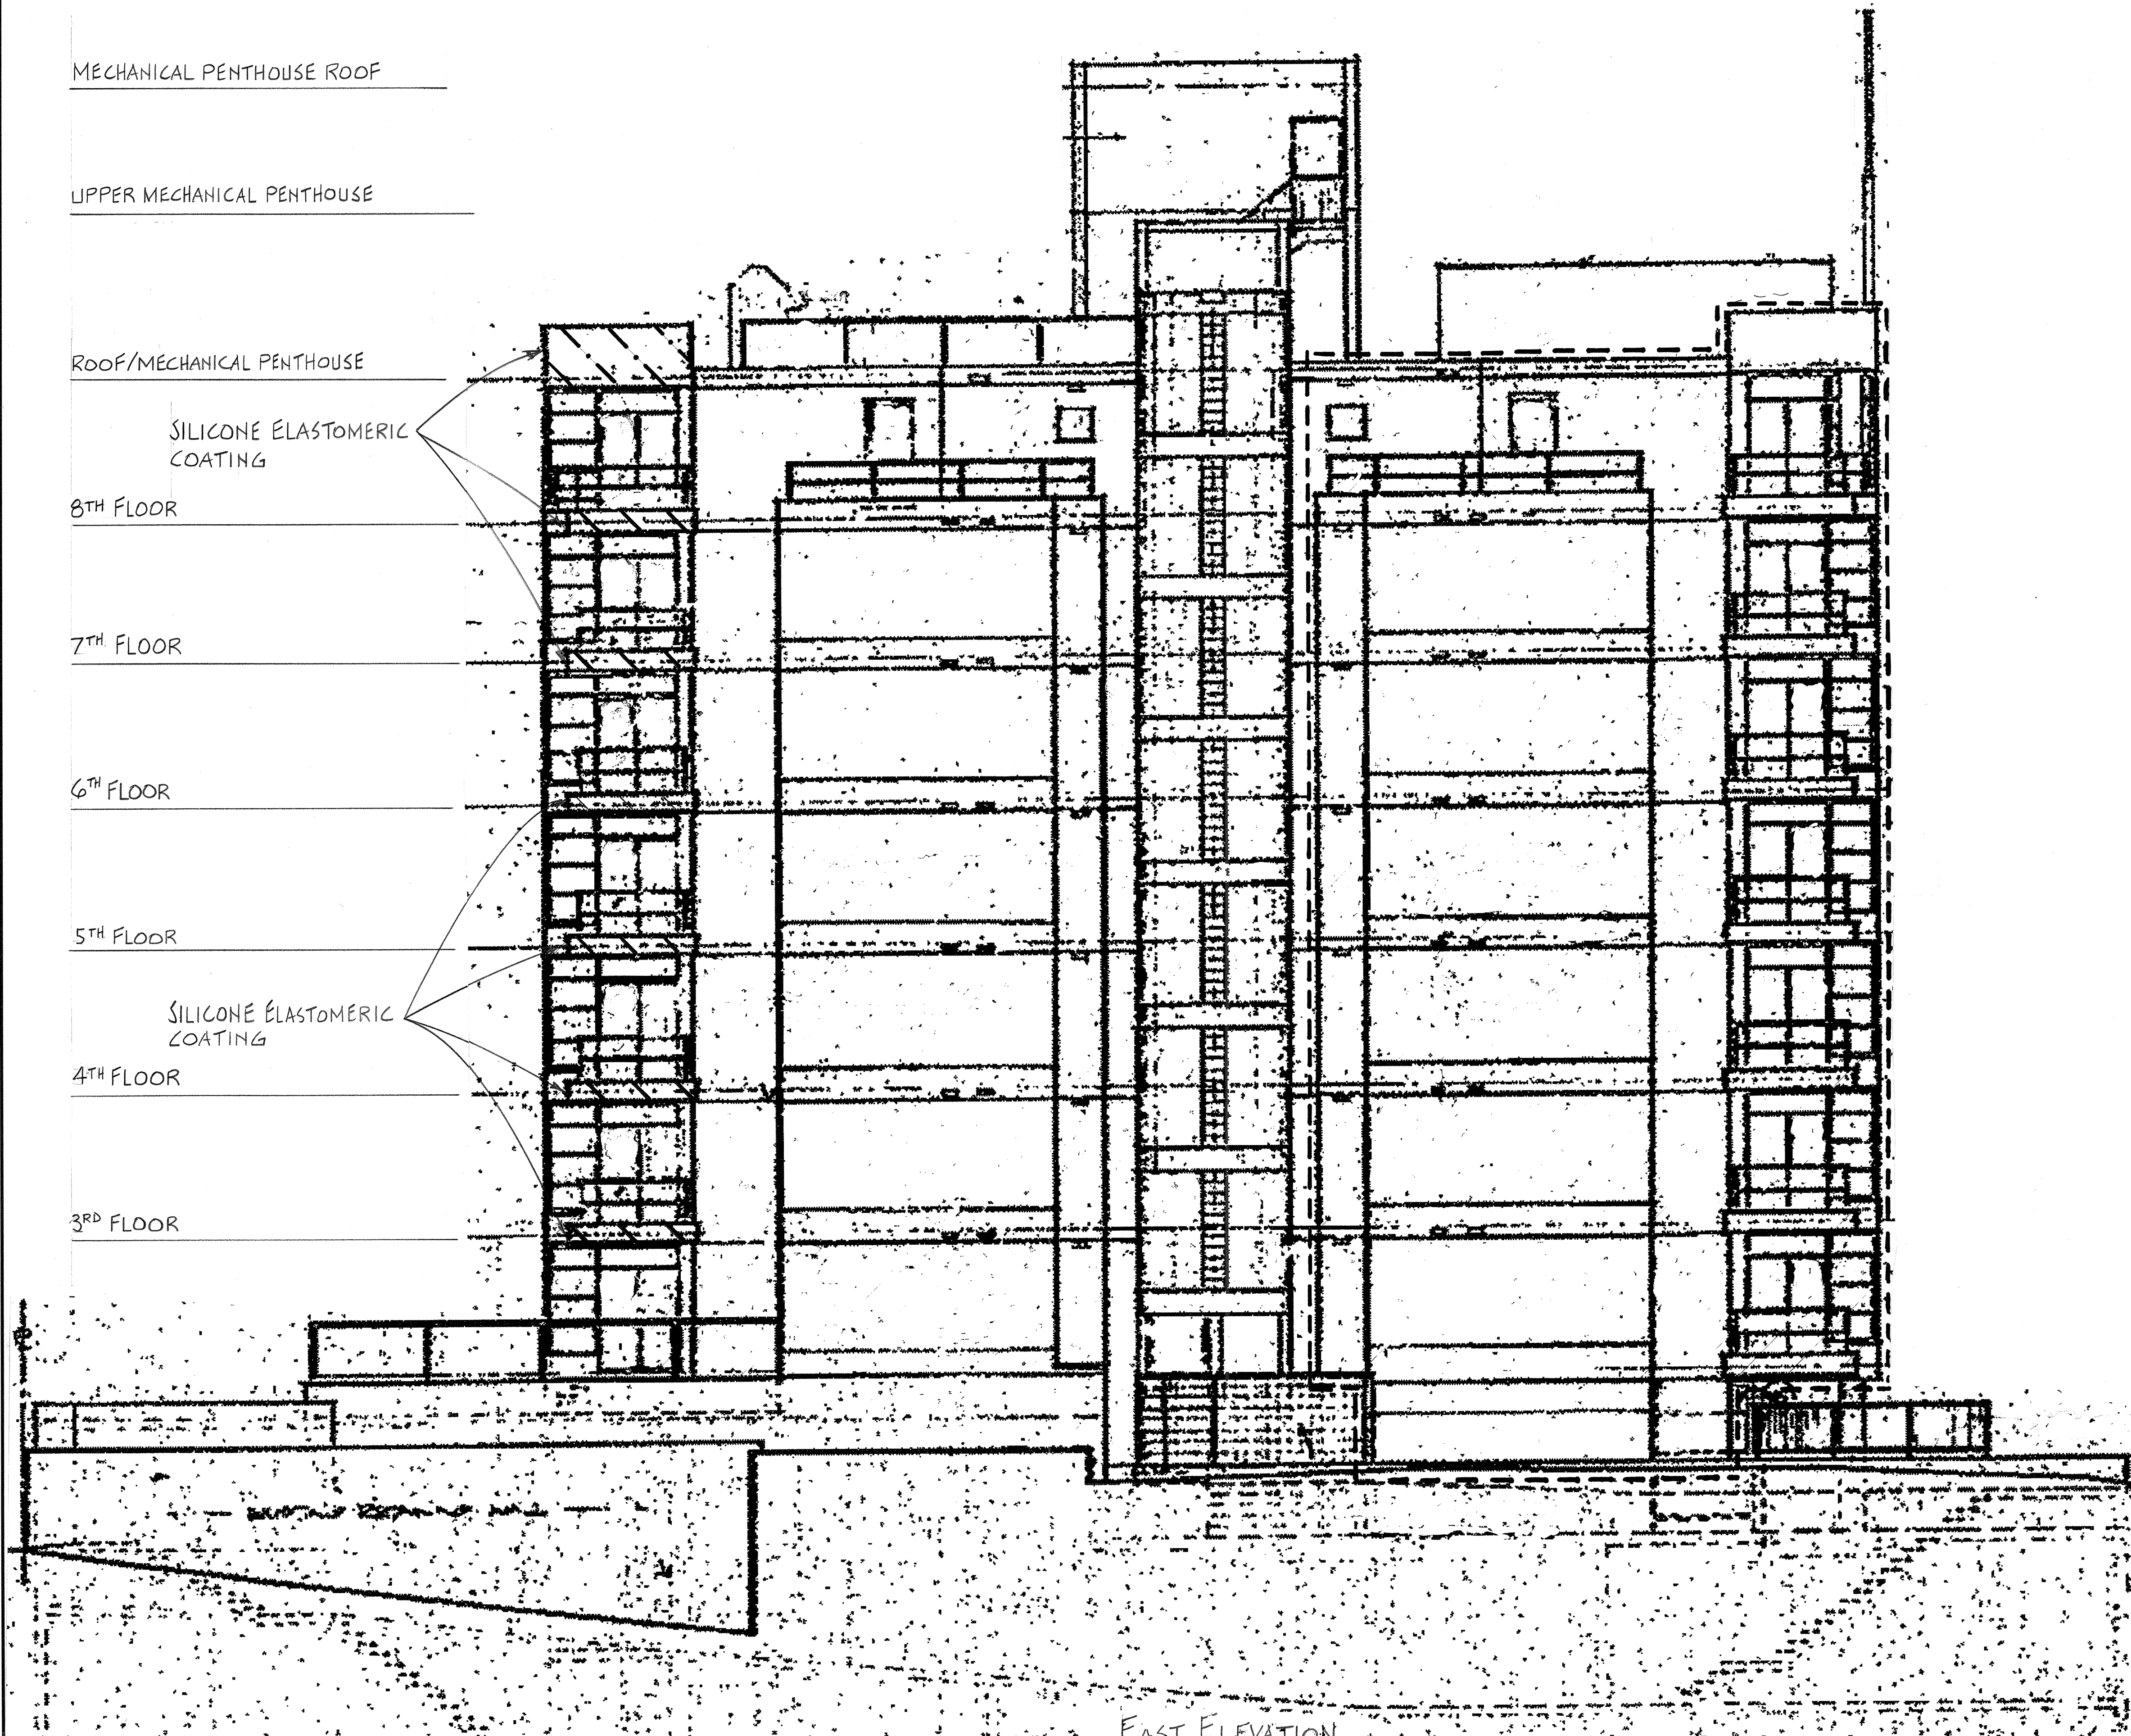

EAST ELEVATION
SCALE 3/16"=1'-0"

LEGEND

--- RAINSCREEN WALL RETURNS FROM
NORTH ELEVATION EXCLUDED FROM
CAULKING SCOPE OF WORK

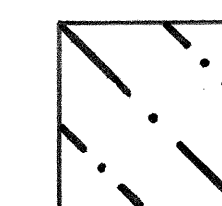

SILICONE ELASTOMERIC COATING

SE | **SPRATT
EMANUEL**
ENGINEERING LTD.

2348 Yukon Street
Vancouver, BC
Phone 604 872-1211
Fax 604 872-1274

EAST ELEVATION

BUILDING ENVELOPE MAINTENANCE PROGRAM 2019

1272 COMOX ST., VANCOUVER

STRATA PLAN LMS 280- CHATEAU COMOX

DES. J.D.	DR. MMC
DATE 1/31/19	SCALE 3/16"=1'-0"
DWG. No.	

18-558-A11

SHEET A11

THIS DWG. SUPERSEDES ALL DWGS. WITH LETTERS PREVIOUS TO →

COPYRIGHT RESERVED. THIS DRAWING AND DESIGN IS AND AT ALL TIMES REMAINS THE EXCLUSIVE PROPERTY OF SPRATT EMANUEL ENGINEERING LTD. AND CANNOT BE USED OR REPRODUCED WITHOUT ITS WRITTEN CONSENT.