

MECHANICAL PENTHOUSE ROOF

UPPER MECHANICAL PENTHOUSE

ROOF/MECHANICAL PENTHOUSE

8TH FLOOR

7TH FLOOR

6TH FLOOR

5TH FLOOR


4TH FLOOR

3RD FLOOR


2ND FLOOR

GROUND FLOOR

PARKADE

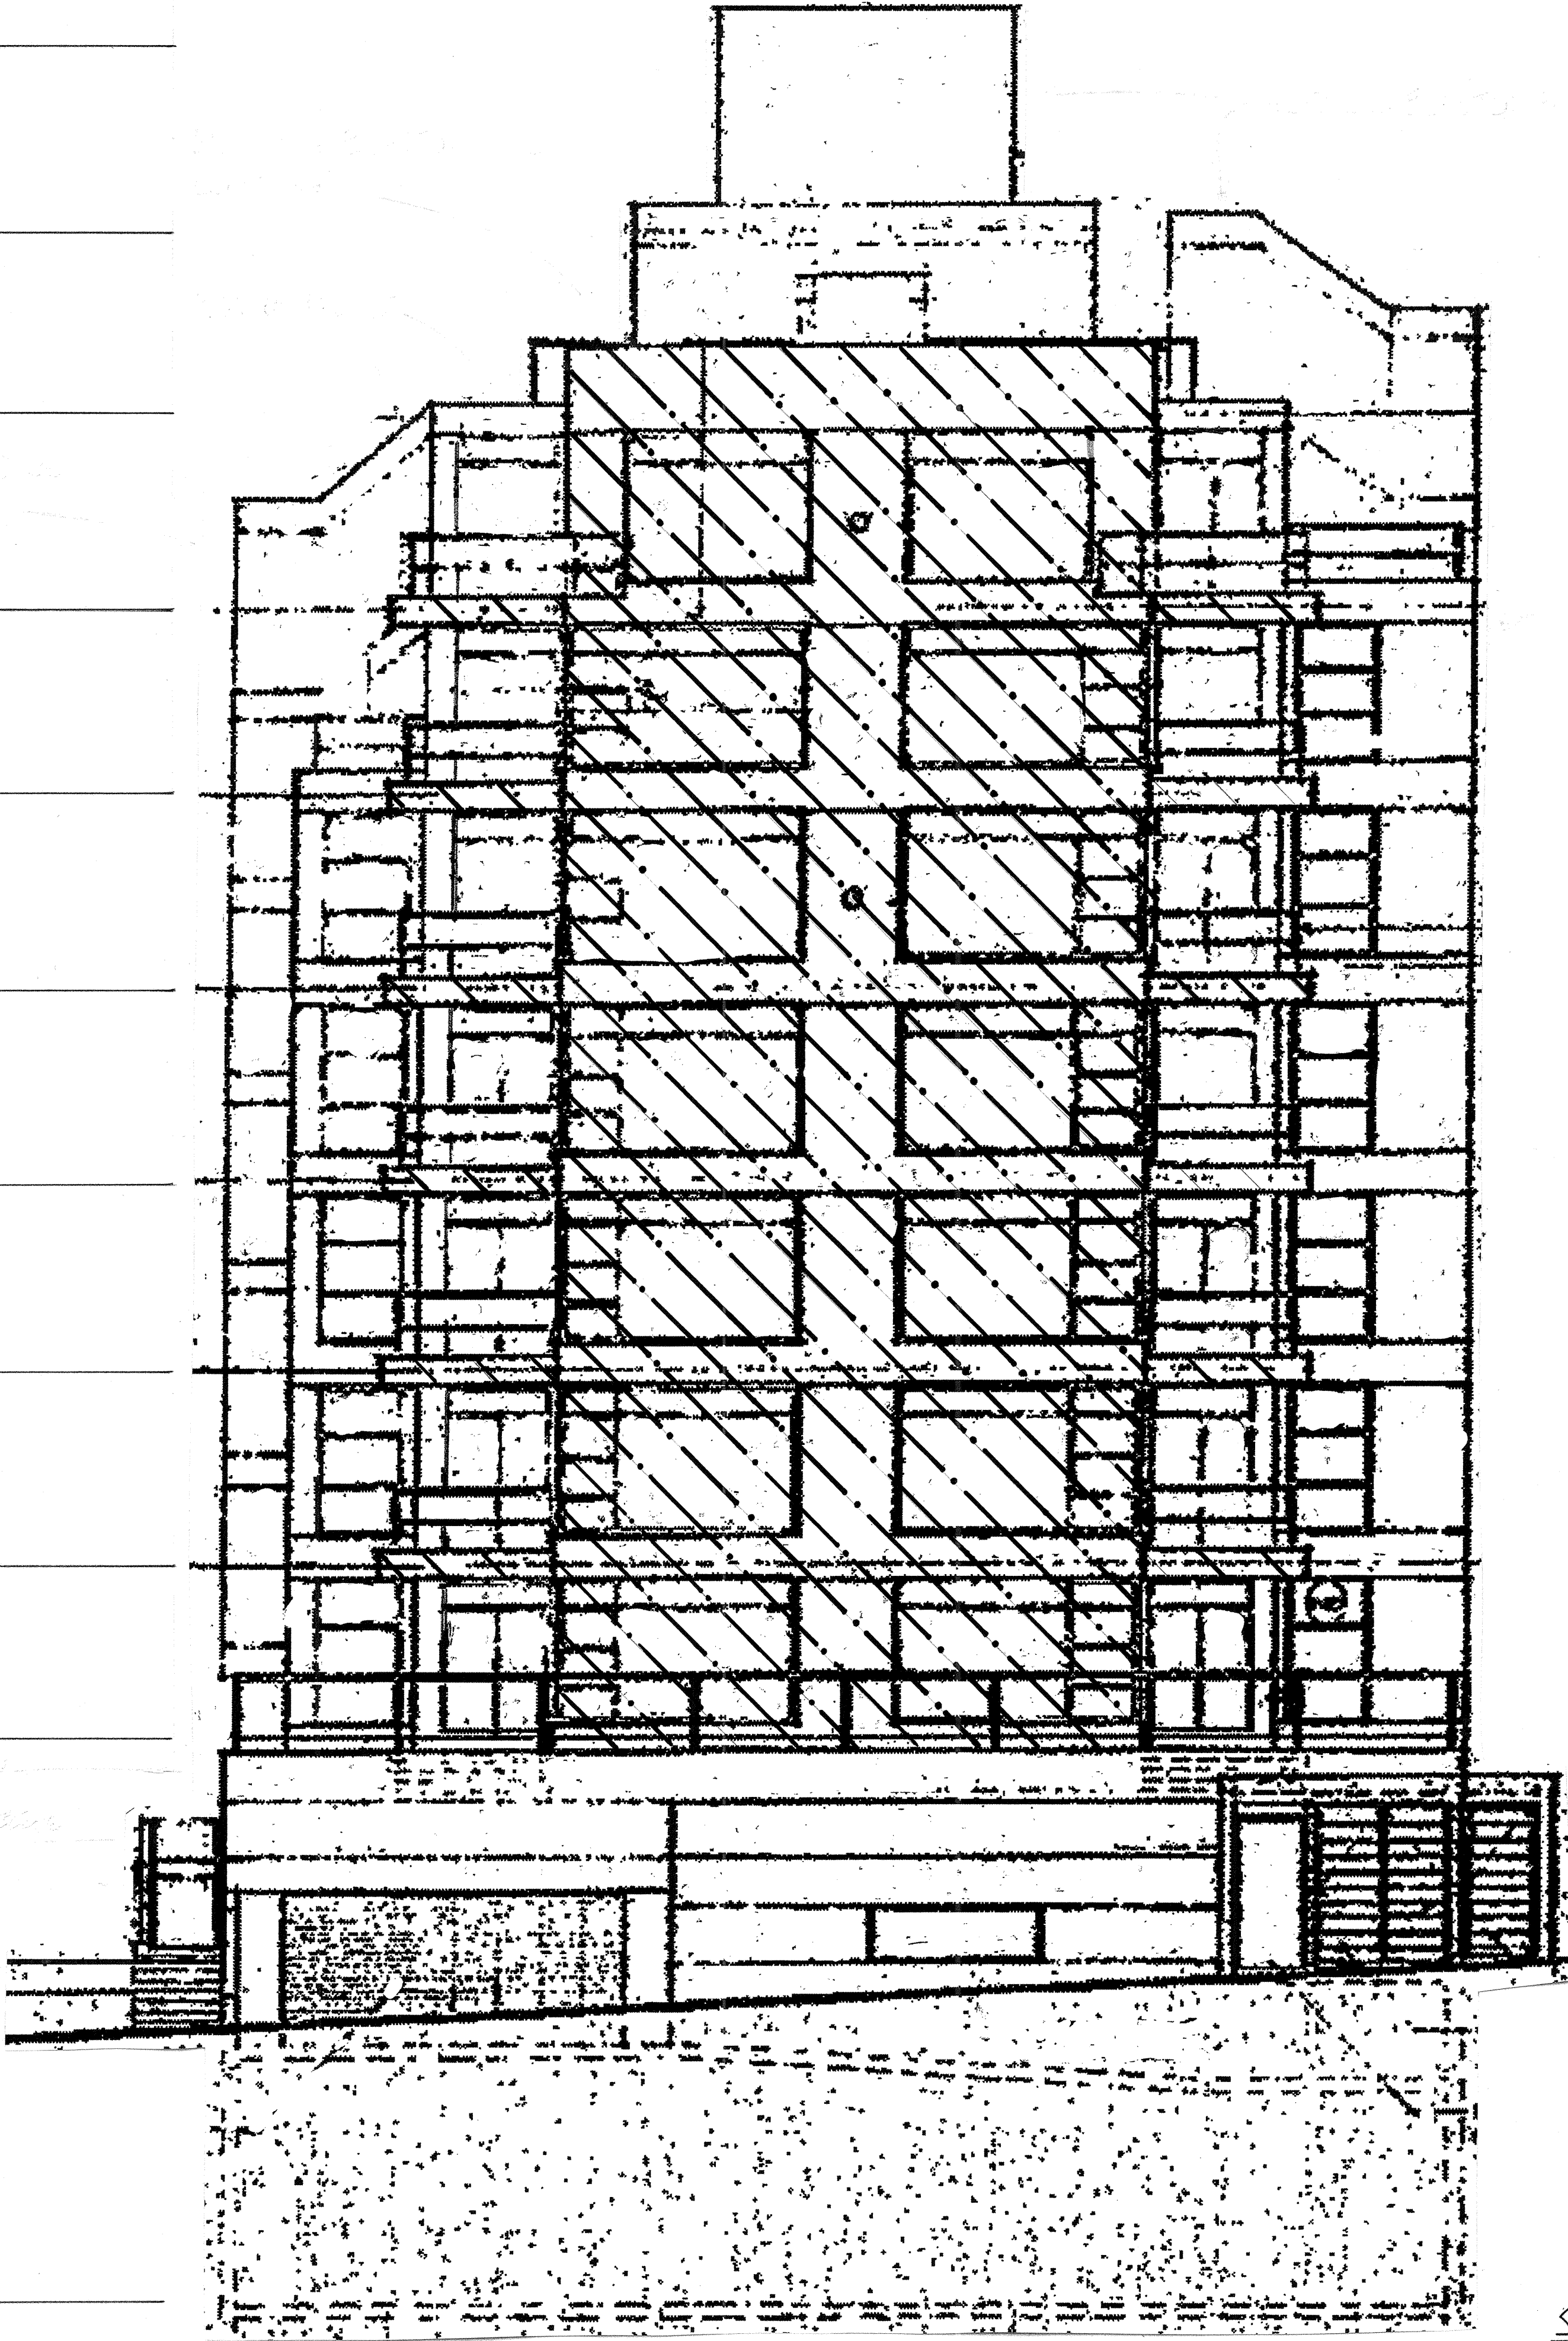

LEGEND

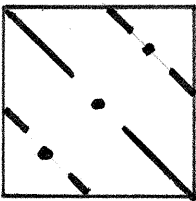

SILICONE ELASTOMERIC COATING

SE | **SPRATT
EMANUEL**
ENGINEERING LTD.

2348 Yukon Street
Vancouver, BC
Phone 604 872-1211
Fax 604 872-1274

SOUTH ELEVATION
BUILDING ENVELOPE MAINTENANCE PROGRAM-2019
1272 COMOX ST., VANCOUVER
STRATA PLAN LMS 280- CHATEAU COMOX

DES. J.D. DR. MMC
DATE 1/31/19 SCALE 3/16"=1'-0"
DWG. No. 518-558-A12 SHEET A12

SOUTH ELEVATION
SCALE 3/16"=1'-0"