


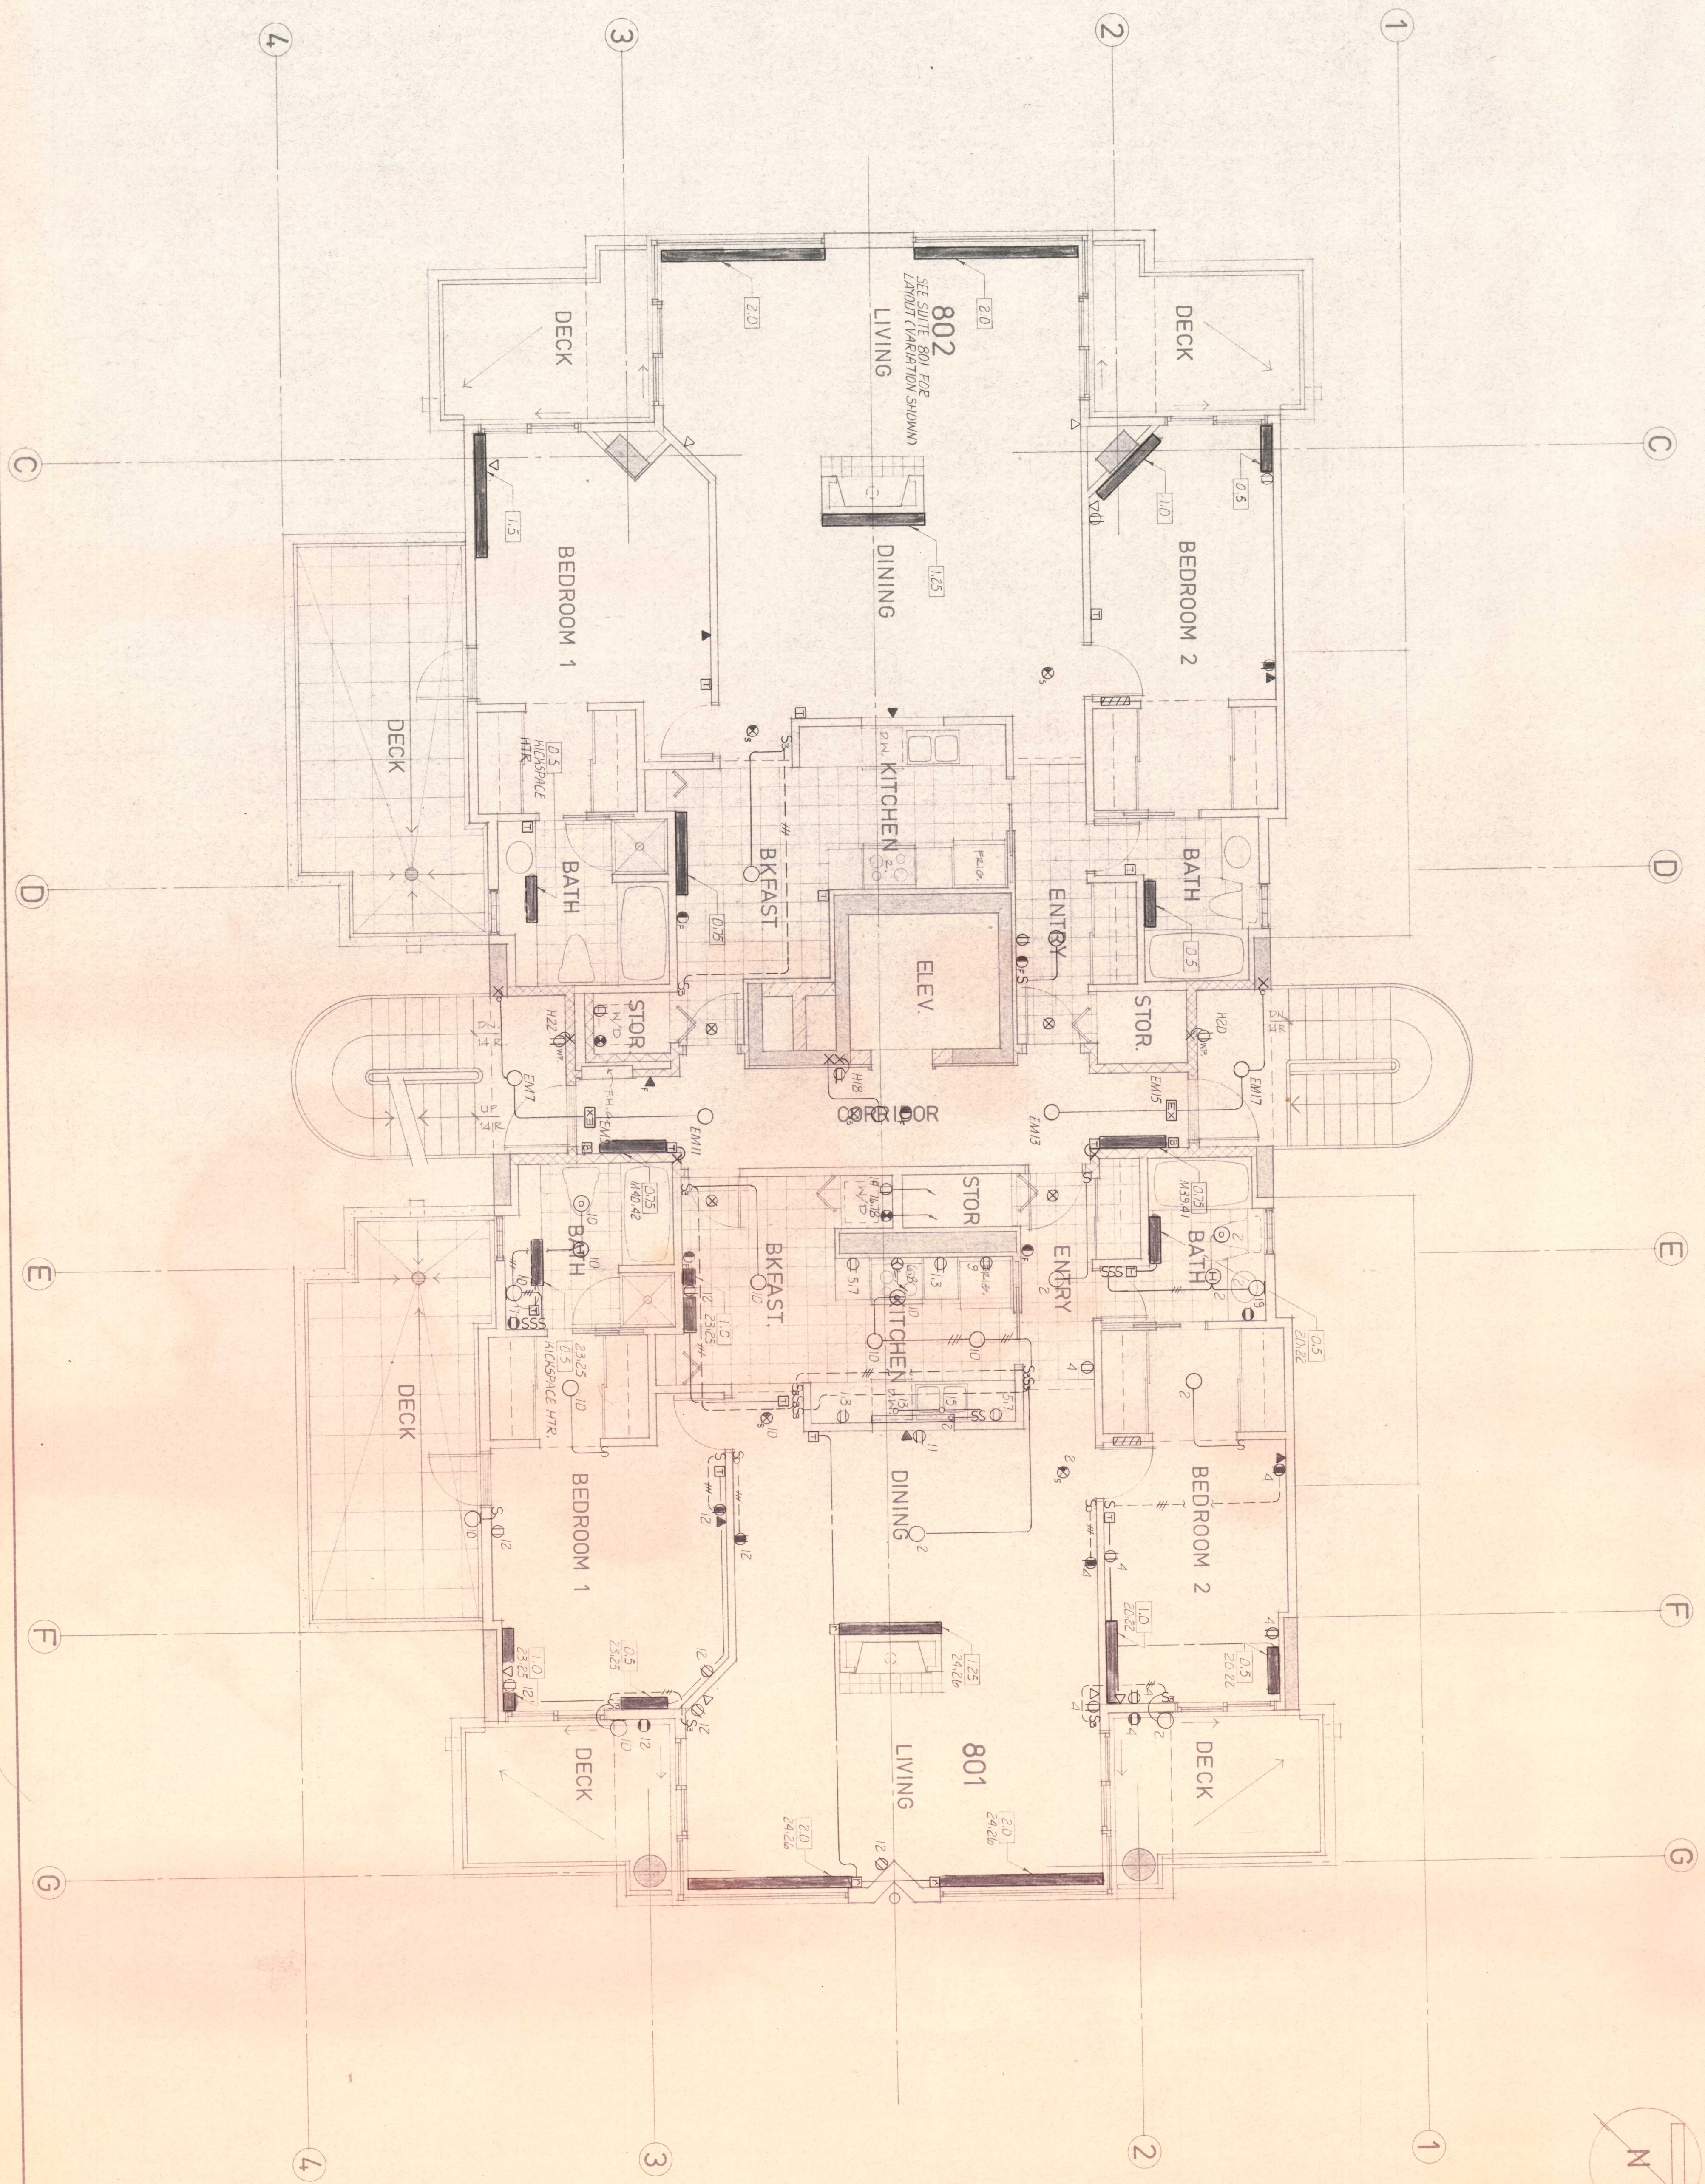

TYPICAL SUITE PANEL			
15A	APPLANCE	1	2
15A	APPLANCE	3	4
15A	APPLANCE	5	6
15A	APPLANCE	99	100

HYWEL JONES ARCHITECT

608 STAMPS LANDING · VANCOUVER B.C. V5Z 3Z1 604/879-15

ARNOLD NEMETZ
& ASSOCIATES LTD.
2083 WEST 4TH AVENUE
VANCOUVER B.C. V6L 1N3
736-6562
JOB NO. 5282

ISSUE RECORD	
DATE	DESCRIPTION
2007 08 29	ISSUED FOR BUILDING PERMIT

8th. FLOOR PLAN

proposed apartment building
1272 comox street vancouver bc
atlas west development corporation

DRAWN: A.S.
CHK'D: A.N.
SCALE: 1/4" = 1' - 0"
DATE:

E6
OF 8