



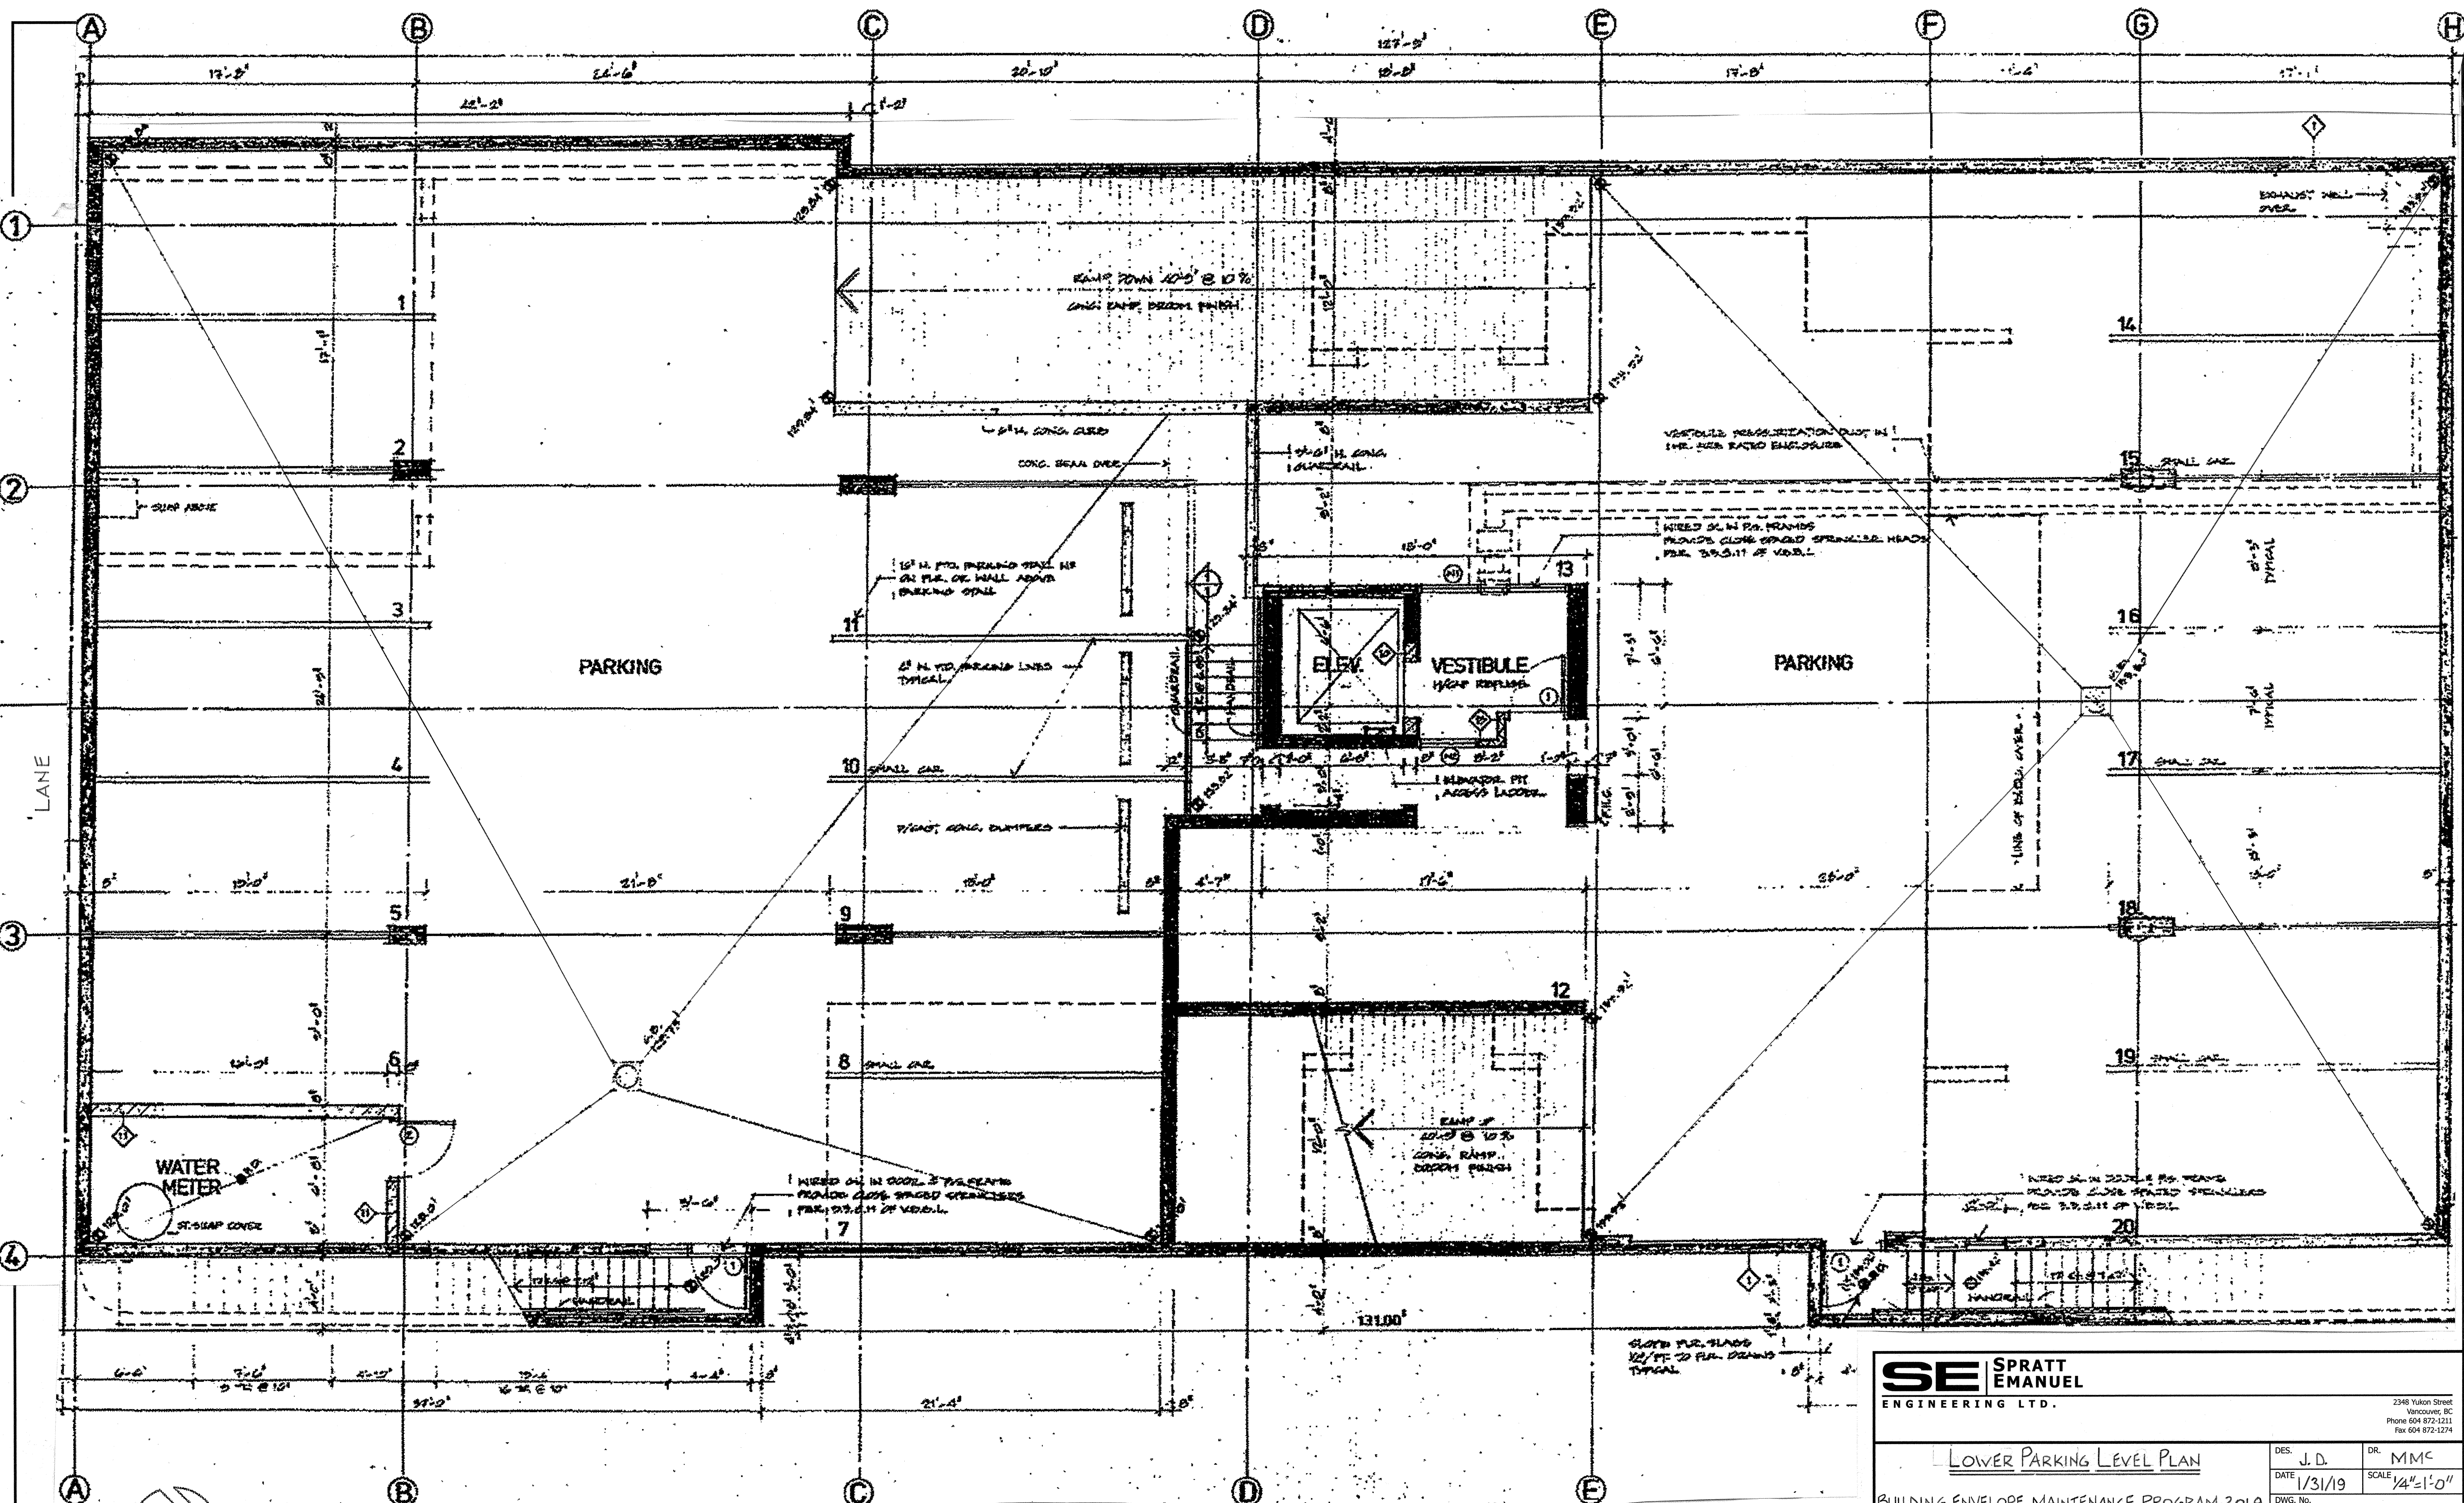

LOWER PARKING LEVEL PLAN
SCALE 1/4"=1'-0"

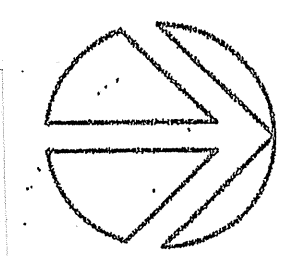

PROJECT
NORTH

SE SPRATT ENGINEERING LTD.		2348 Yukon Street Vancouver, BC Phone 604 872-1211 Fax 604 872-1274	
LOWER PARKING LEVEL PLAN		DES. J.D.	DR. MMC
BUILDING ENVELOPE MAINTENANCE PROGRAM-2019		DATE 1/31/19	SCALE 1/4"=1'-0"
1272 COMOX ST., VANCOUVER		DWG. No.	S18-558-A1
STRATA PLAN LMS 280 CHATEAU COMOX		SHEET A1	