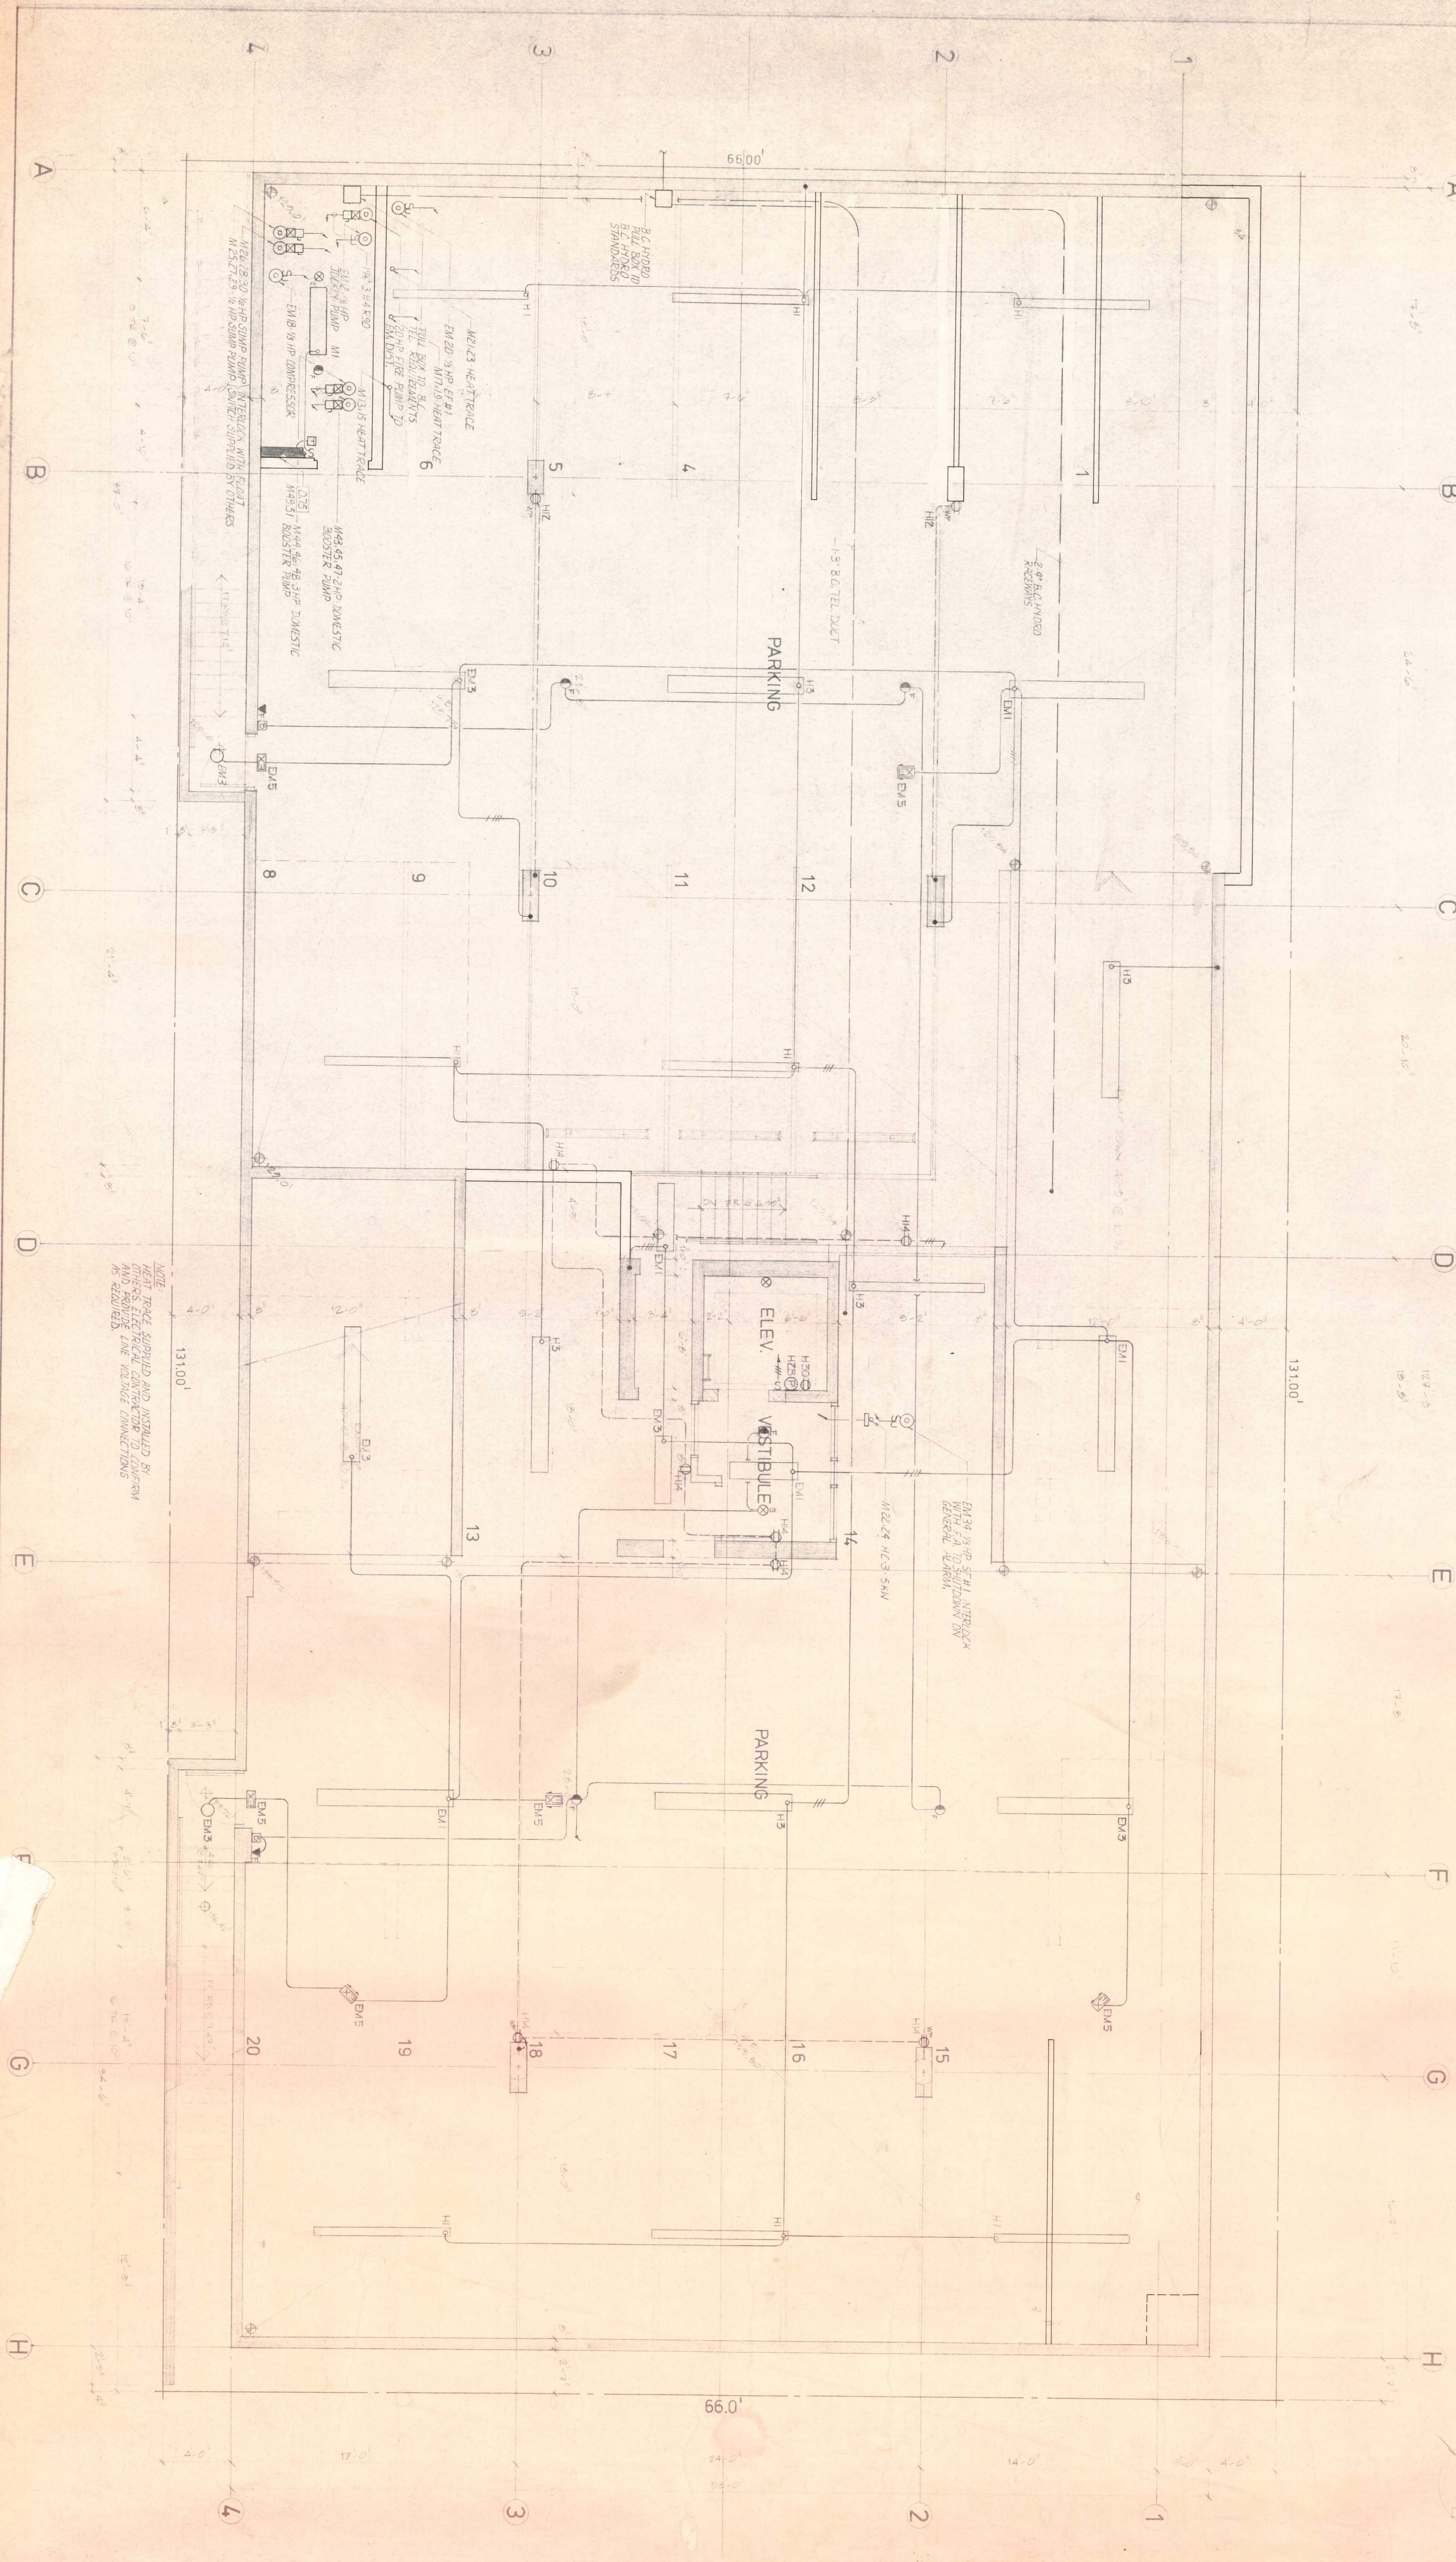


HYWEL JONES ARCHITECT
608 STAMPS LANDING - VANCOUVER B.C. V5Z 3Z1 604/879-1599

LOWER PARKADE LEVEL

proposed apartment building
1272 comox street vancouver bc
atlas west development corporation

ARNOLD NEMETZ & ASSOCIATES LTD.
2083 WEST 4TH AVENUE
VANCOUVER B.C. V6L 1Y8
736-6562
JOB NO. 5282

ISSUE RECORD	
DATE	DESCRIPTION
JULY 2, 85	ISSUED FOR BIDDING

DRWN: AS
CHK'D: AN
SCALE: 1/4" = 1' - 0"
DATE: _____
E1
OF 8