


TYPICAL SUITE PANEL			
15A	APPLANCE	1	2 LIGHTING

* BREAKER SIZES FOR BASEBOARDS

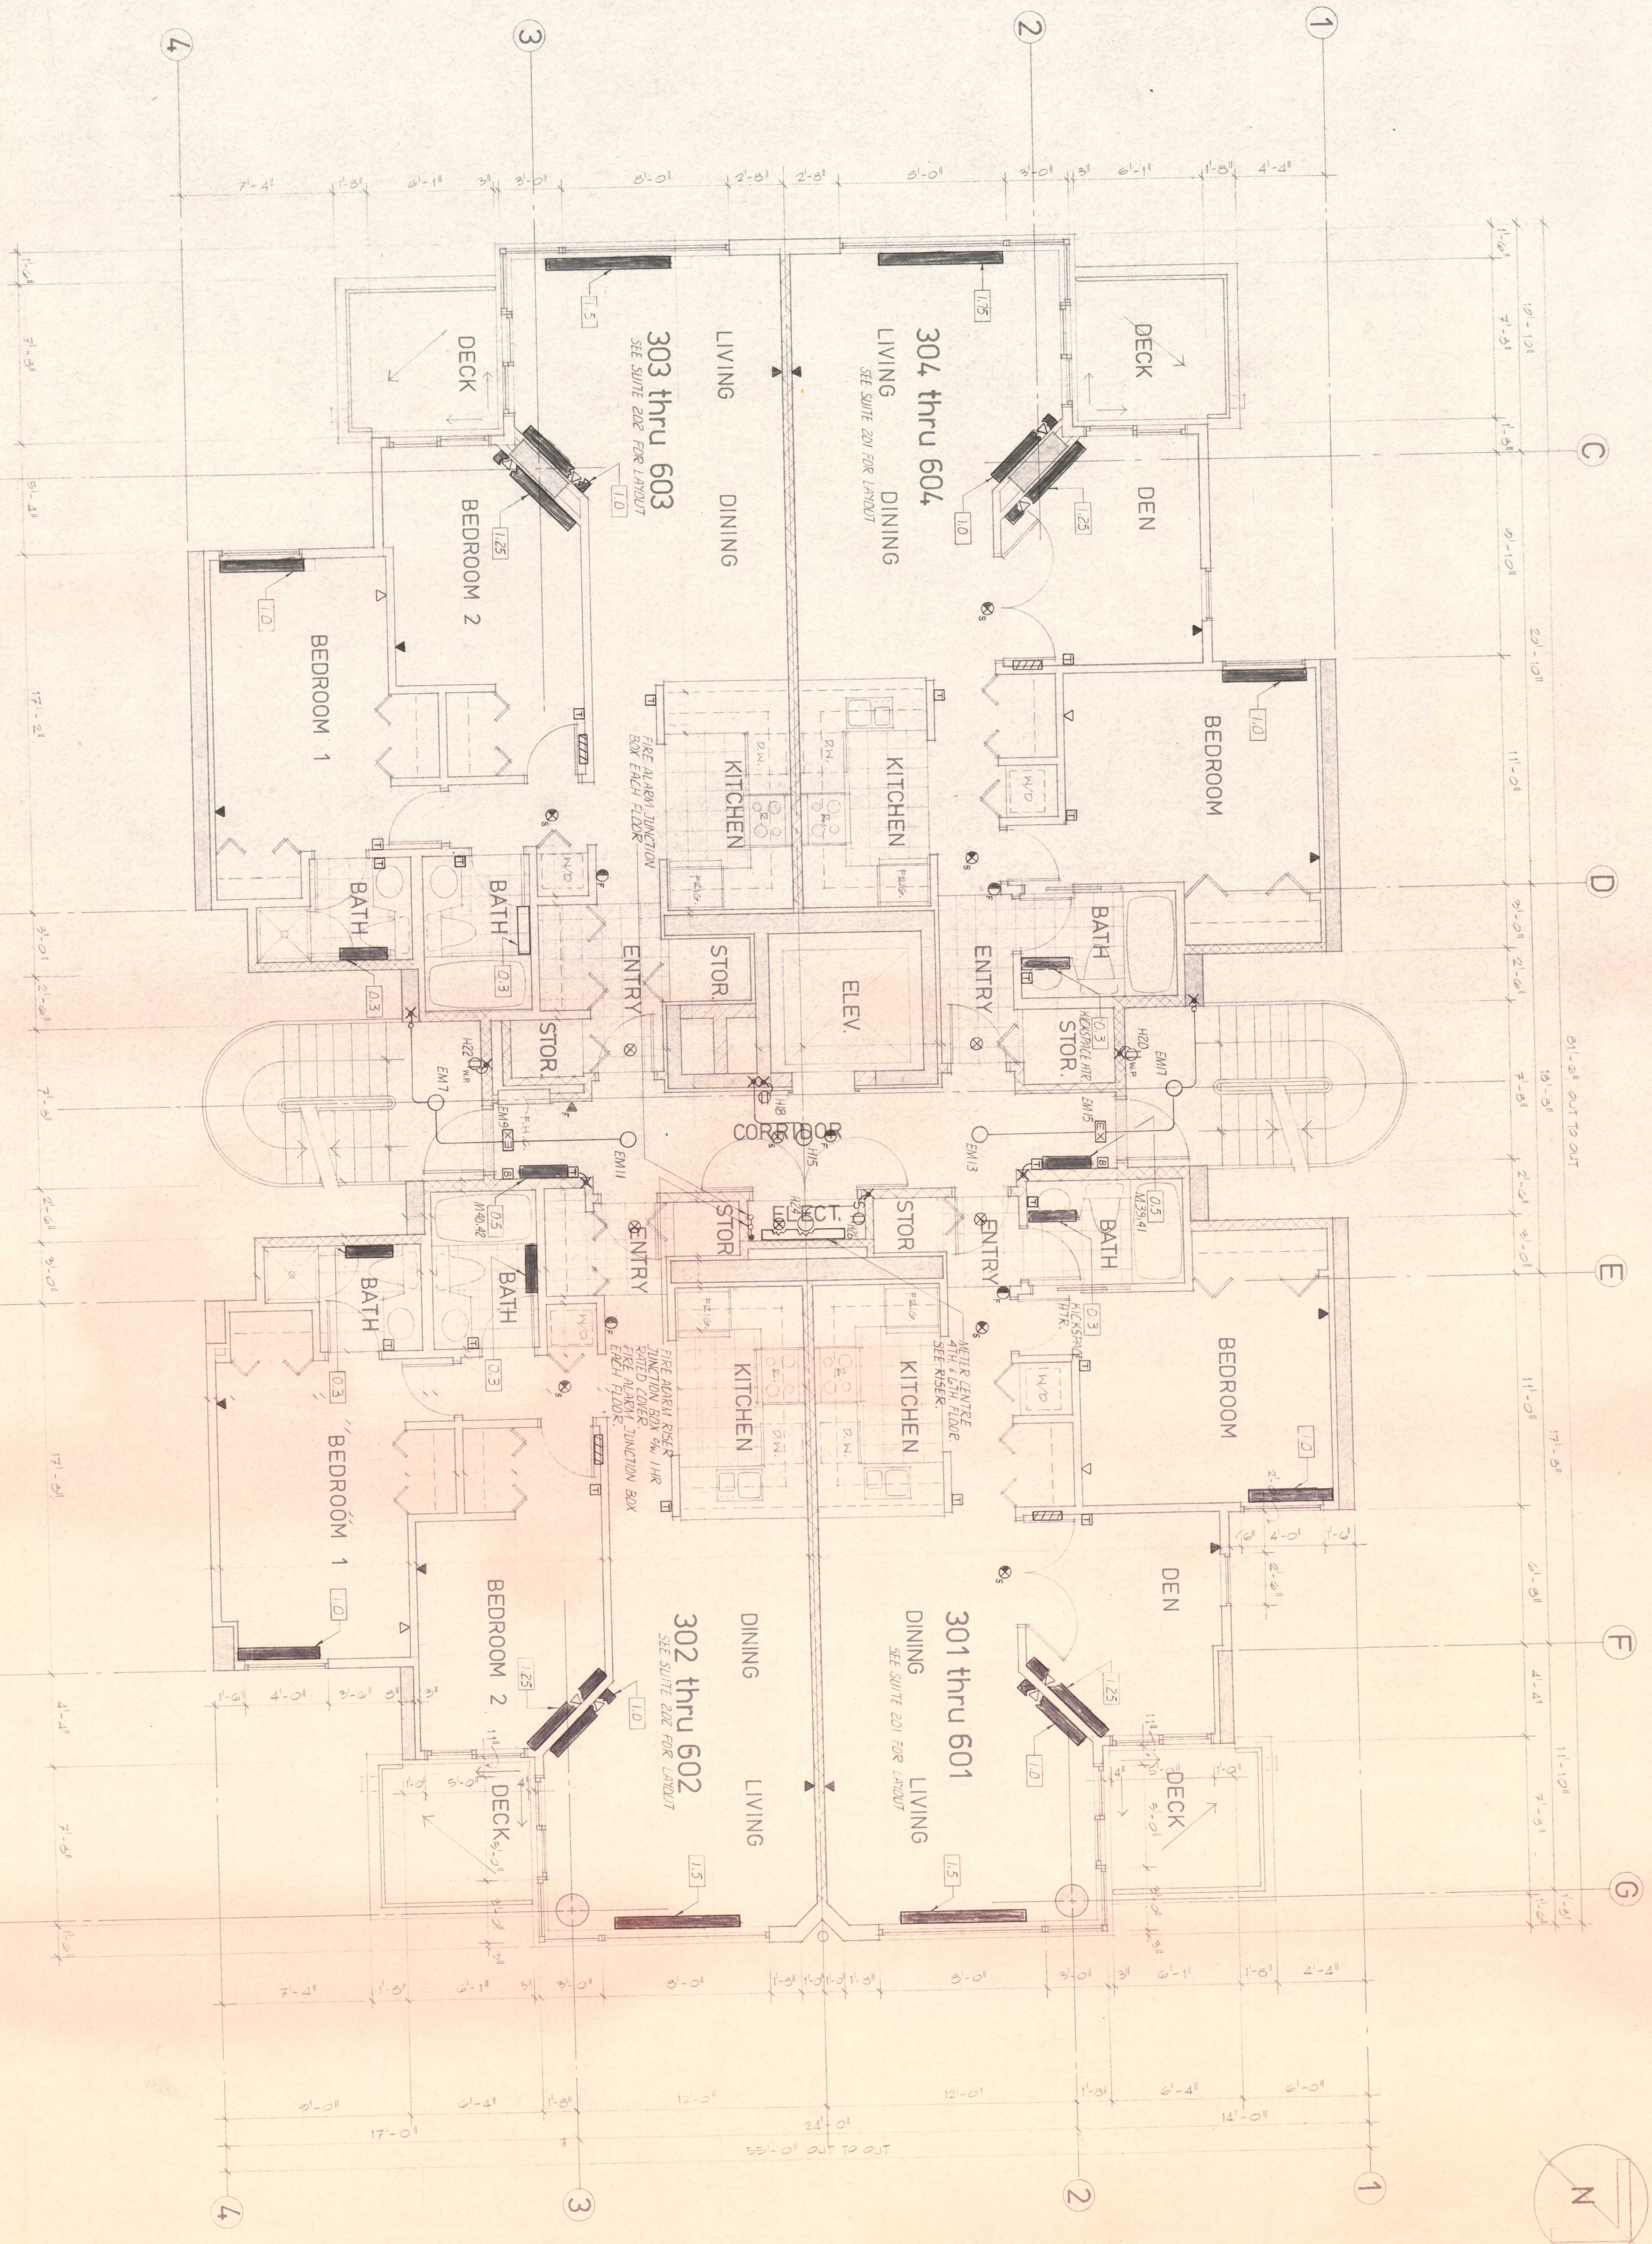

TYPICAL FLOOR PLAN
 3rd. thru 6th.

proposed apartment building
 1272 comox street vancouver bc
 atlas west development corporation

HYWEL JONES ARCHITECTS

608 STAMPS LANDING - VANCOUVER B.C. V5Z 3Z1 604/879

ARNOLD NEMETZ & ASSOCIATES LTD.

2083 WEST 4TH AVENUE
VANCOUVER B.C. V6J 1N3
736-8562

JOB NO. 5282

ISSUE RECORD

DATE	DESCRIPTION
JULY 18/89	ISSUED FOR BLDG. PERMIT