


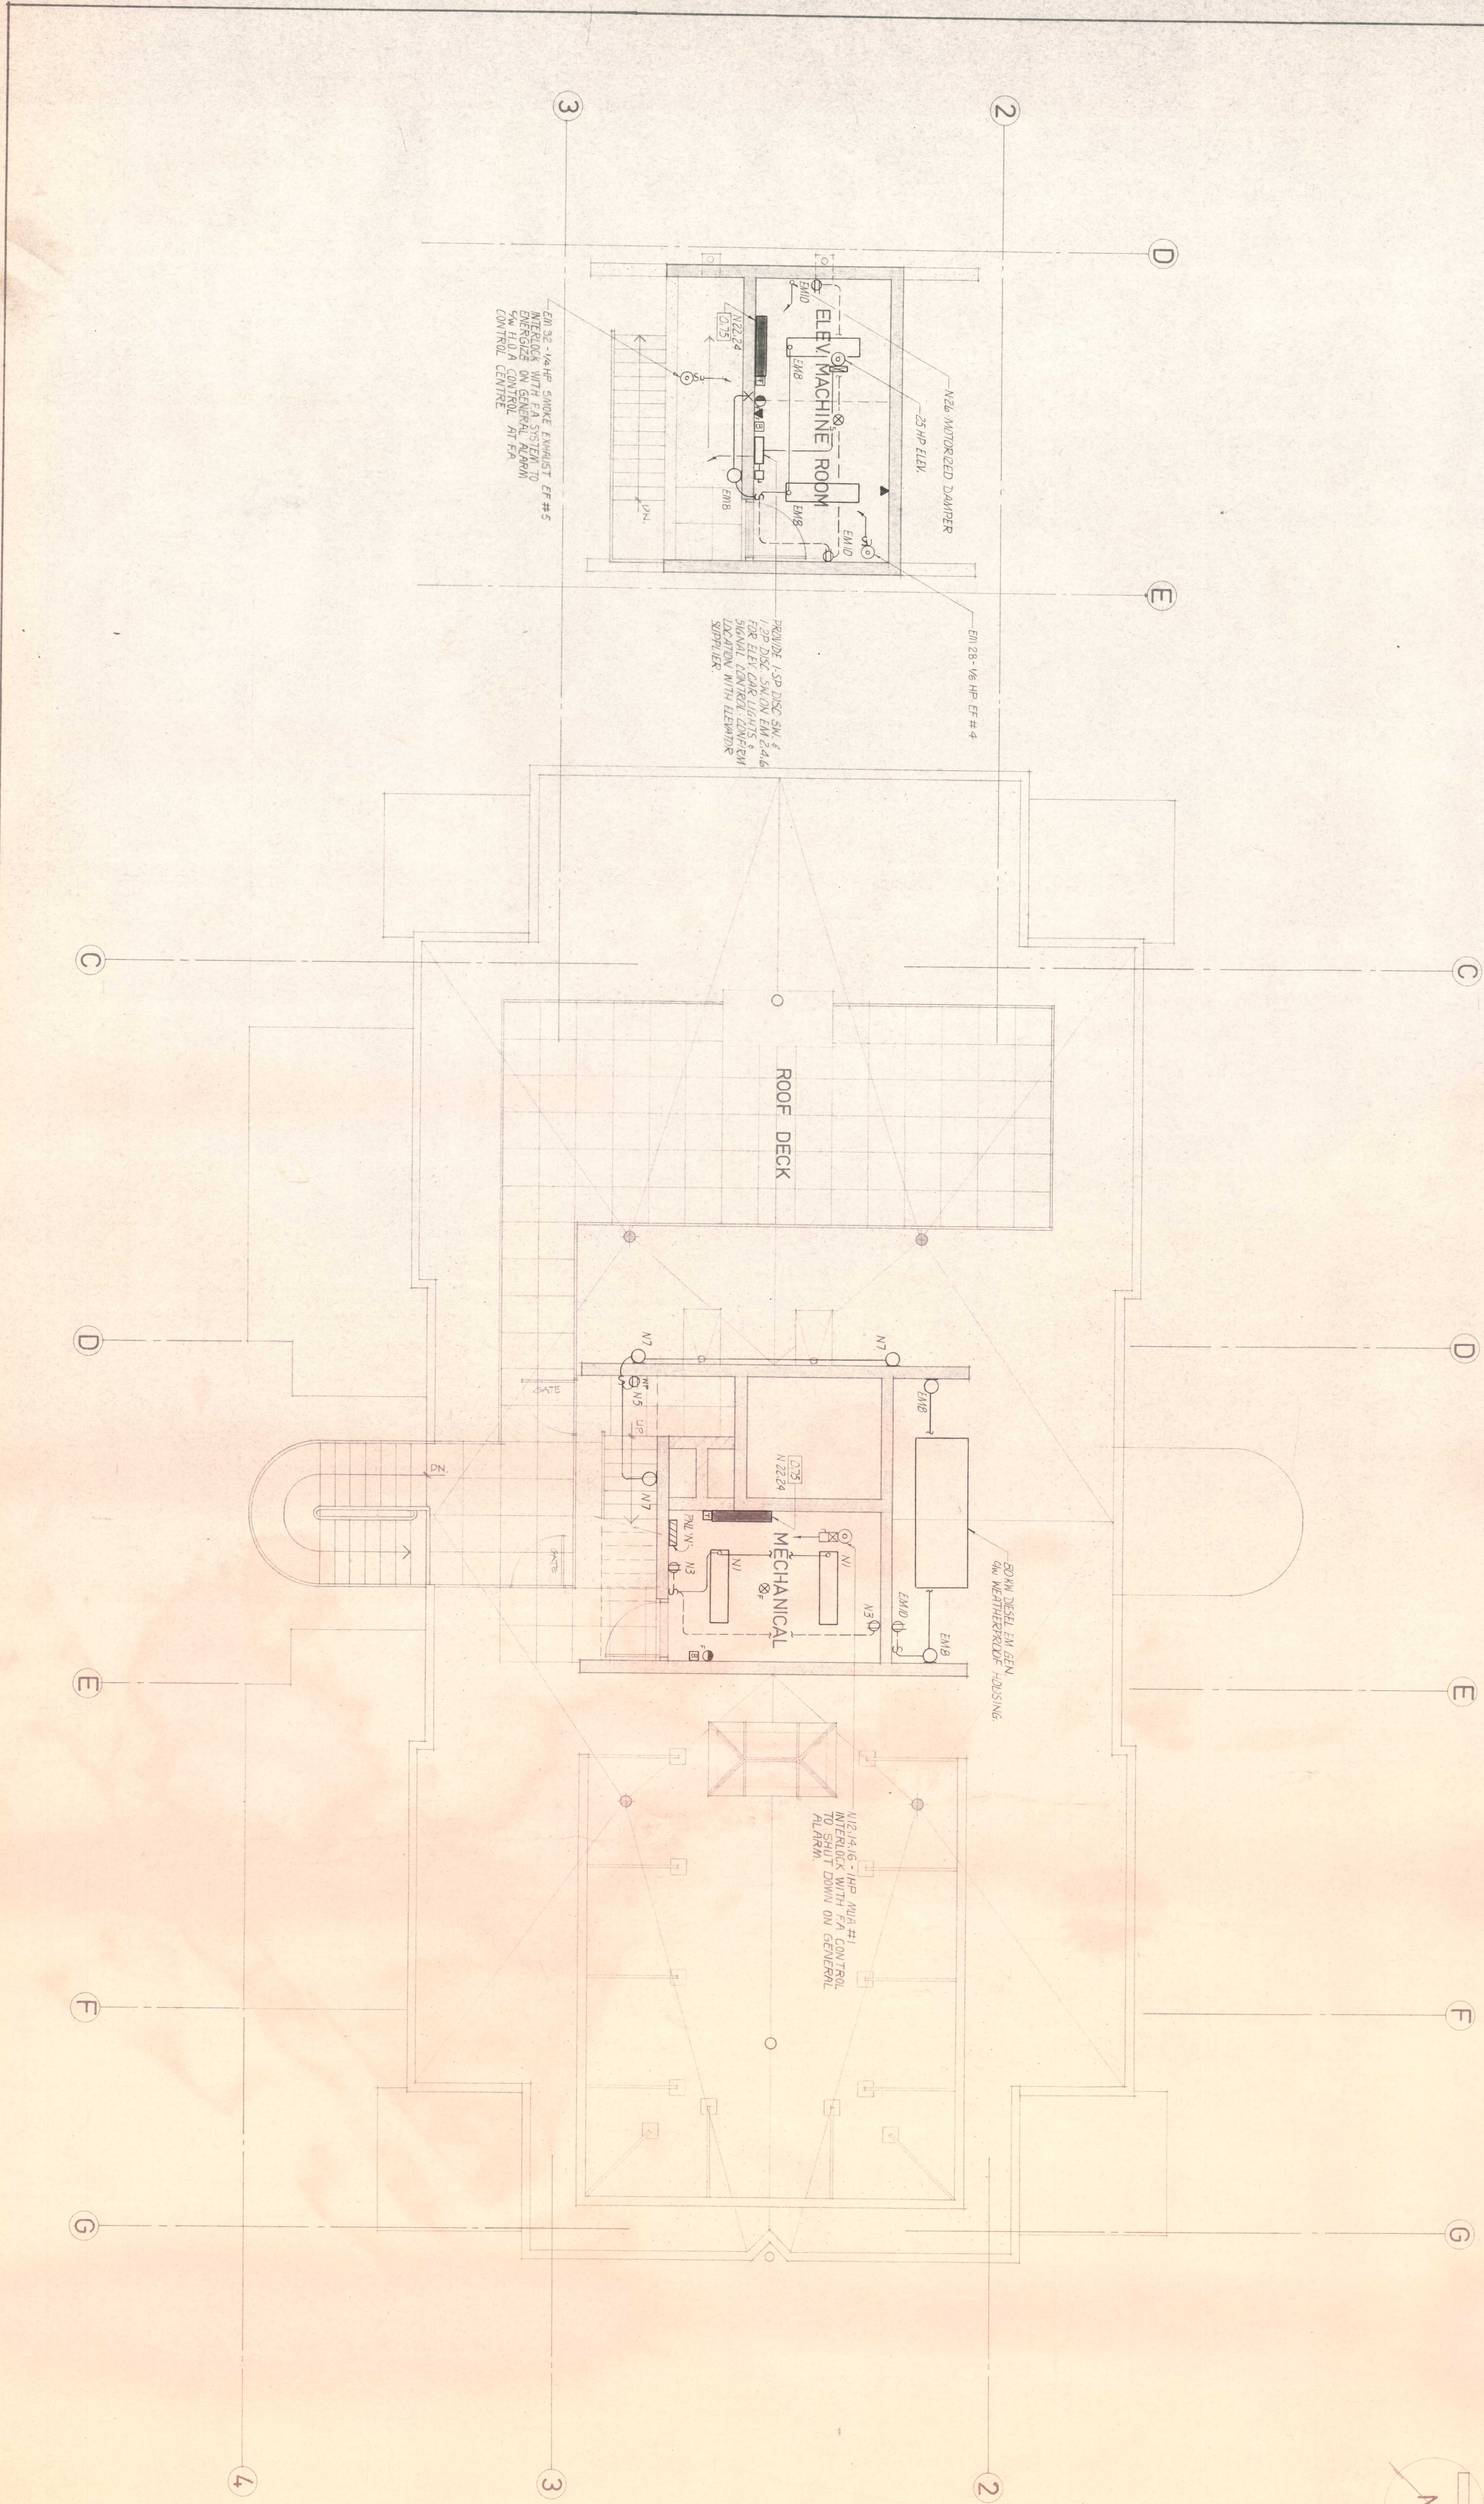

HYWEL JONES ARCHITECT

608 STAMPS LANDING - VANCOUVER B.C. V5Z 3Z1 604/879 1599

ROOF/PENTHOUSE PLAN

proposed apartment building
1272 comox street vancouver bc
atlas west development corporation

ARNOLD NEMETZ
& ASSOCIATES LTD.
3083 WEST 4TH AVENUE
VANCOUVER B.C. V6L 1N3
736-6562
JOB NO. 5282

ISSUE RECORD	
DATE	DESCRIPTION
JULY 18/81	ISSUED FOR BLDG. PERMIT

DRAWN AS
CHKD. AN
SCALE 1/4" = 1' - 0"
DATE

E7
OF 8